



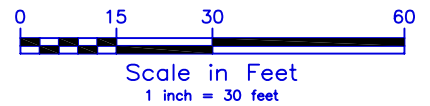

SLIDE NAME	LENGTH (Ft.)	HEIGHT (Ft.)	FLUME TYPE
A	435.0	58.4	FRR-3000/GAT-120
THE ANACONDA C/W FAMILY RAFT RIDE			

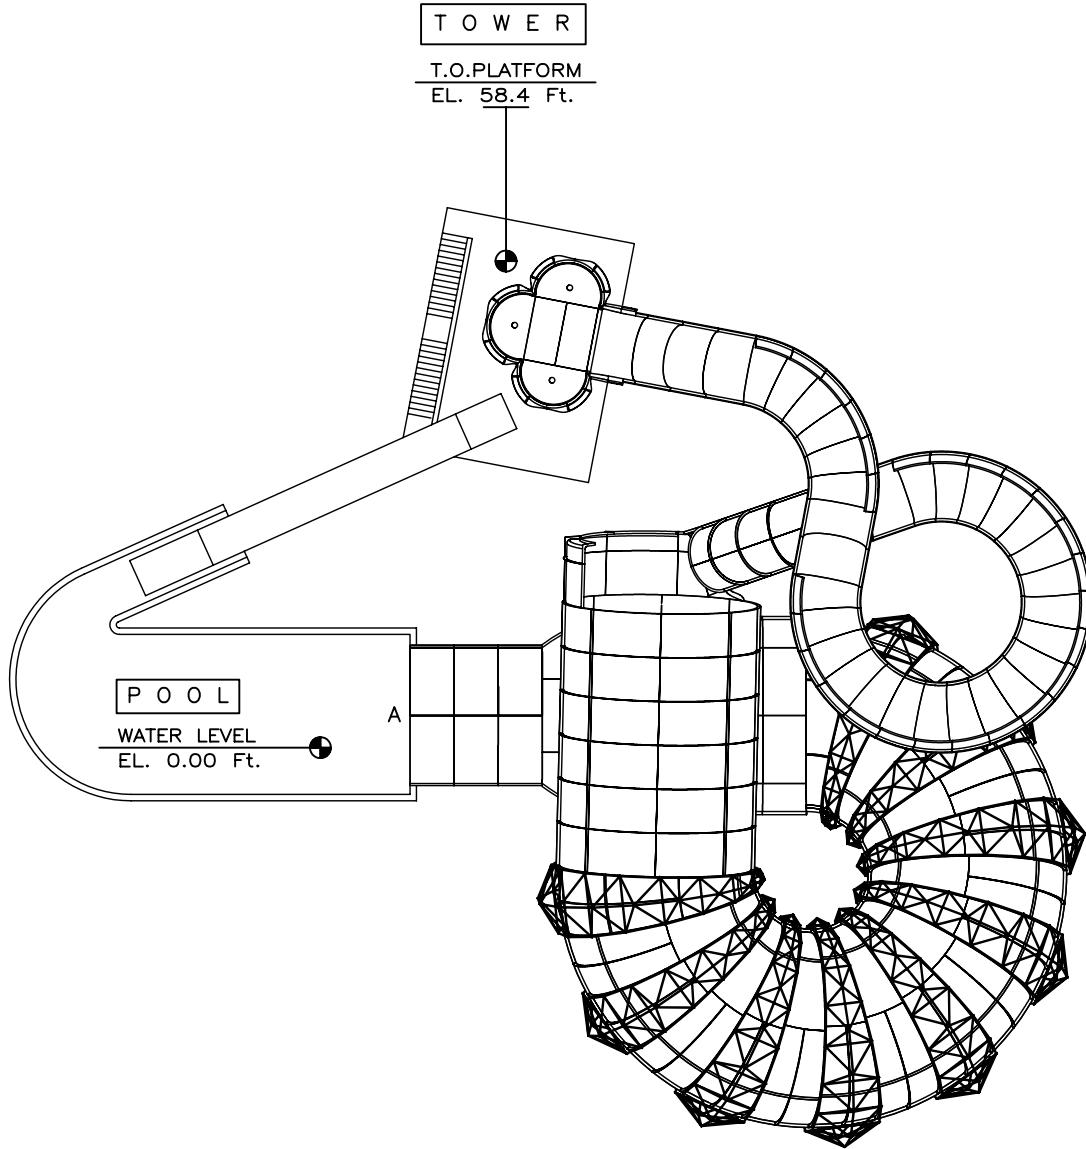

PROJECT NAME			
THE ANACONDA			
DRAWING TITLE		DATE	
SLIDE PATH LAYOUT		OCT 23/2009	
DRAWN	MODEL	PROJECT	
A.H.	16919a	STD0	
DESIGN	SCALE	SKETCH	
D.B.	1"=30'-0"	SK-83	