
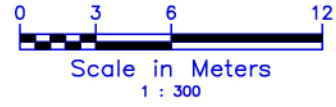


SLIDE NAME	LENGTH (M)	HEIGHT (M)	FLUME TYPE
A	91.7(301')	17.5(57.3')	AT
AQUALOOP			
B	91.7(301')	17.5(57.3')	AT
AQUALOOP			
C	91.7(301')	17.5(57.3')	AT
AQUALOOP			
D	91.7(301')	17.5(57.3')	AT
AQUALOOP			

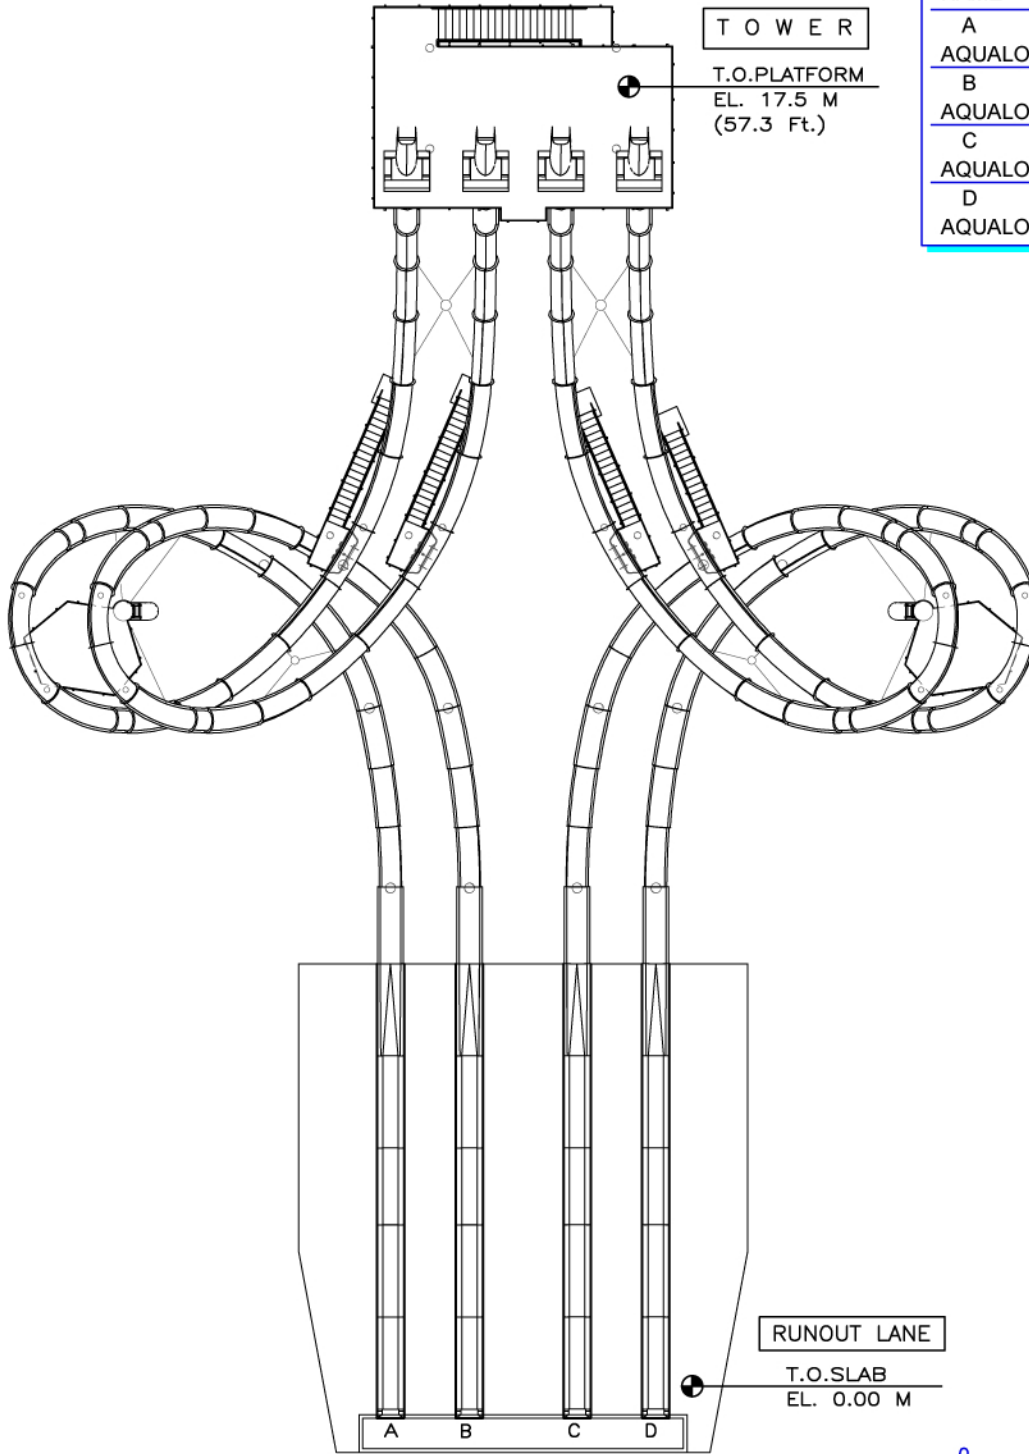

PROJECT NAME		
STANDARD STANDARD, STANDARD		
DRAWING TITLE		DATE
SLIDE PATH LAYOUT		OCT 06/2010
DRAWN	MODEL	PROJECT
A.H.	16946	ST
DESIGN	SCALE	SKETCH
P.C.	1:300	SK-8