



This document is copyrighted and the proprietary information contained herein are the sole property of Whitewater West Industries Ltd. and may not be reproduced or distributed without prior consent of Whitewater West Industries Ltd.

SLIDE NAME	LENGTH (M)	HEIGHT (M)	FLUME TYPE
A	58.3	9.2	AT
ENCLOSED BODY SLIDE			
B	38.4	9.2	AT
ENCLOSED BODY SLIDE			
C	59.4	9.2	AT
ENCLOSED BODY SLIDE			

T O W E R
 T.O.PLATFORM
 EL. 9.2 M

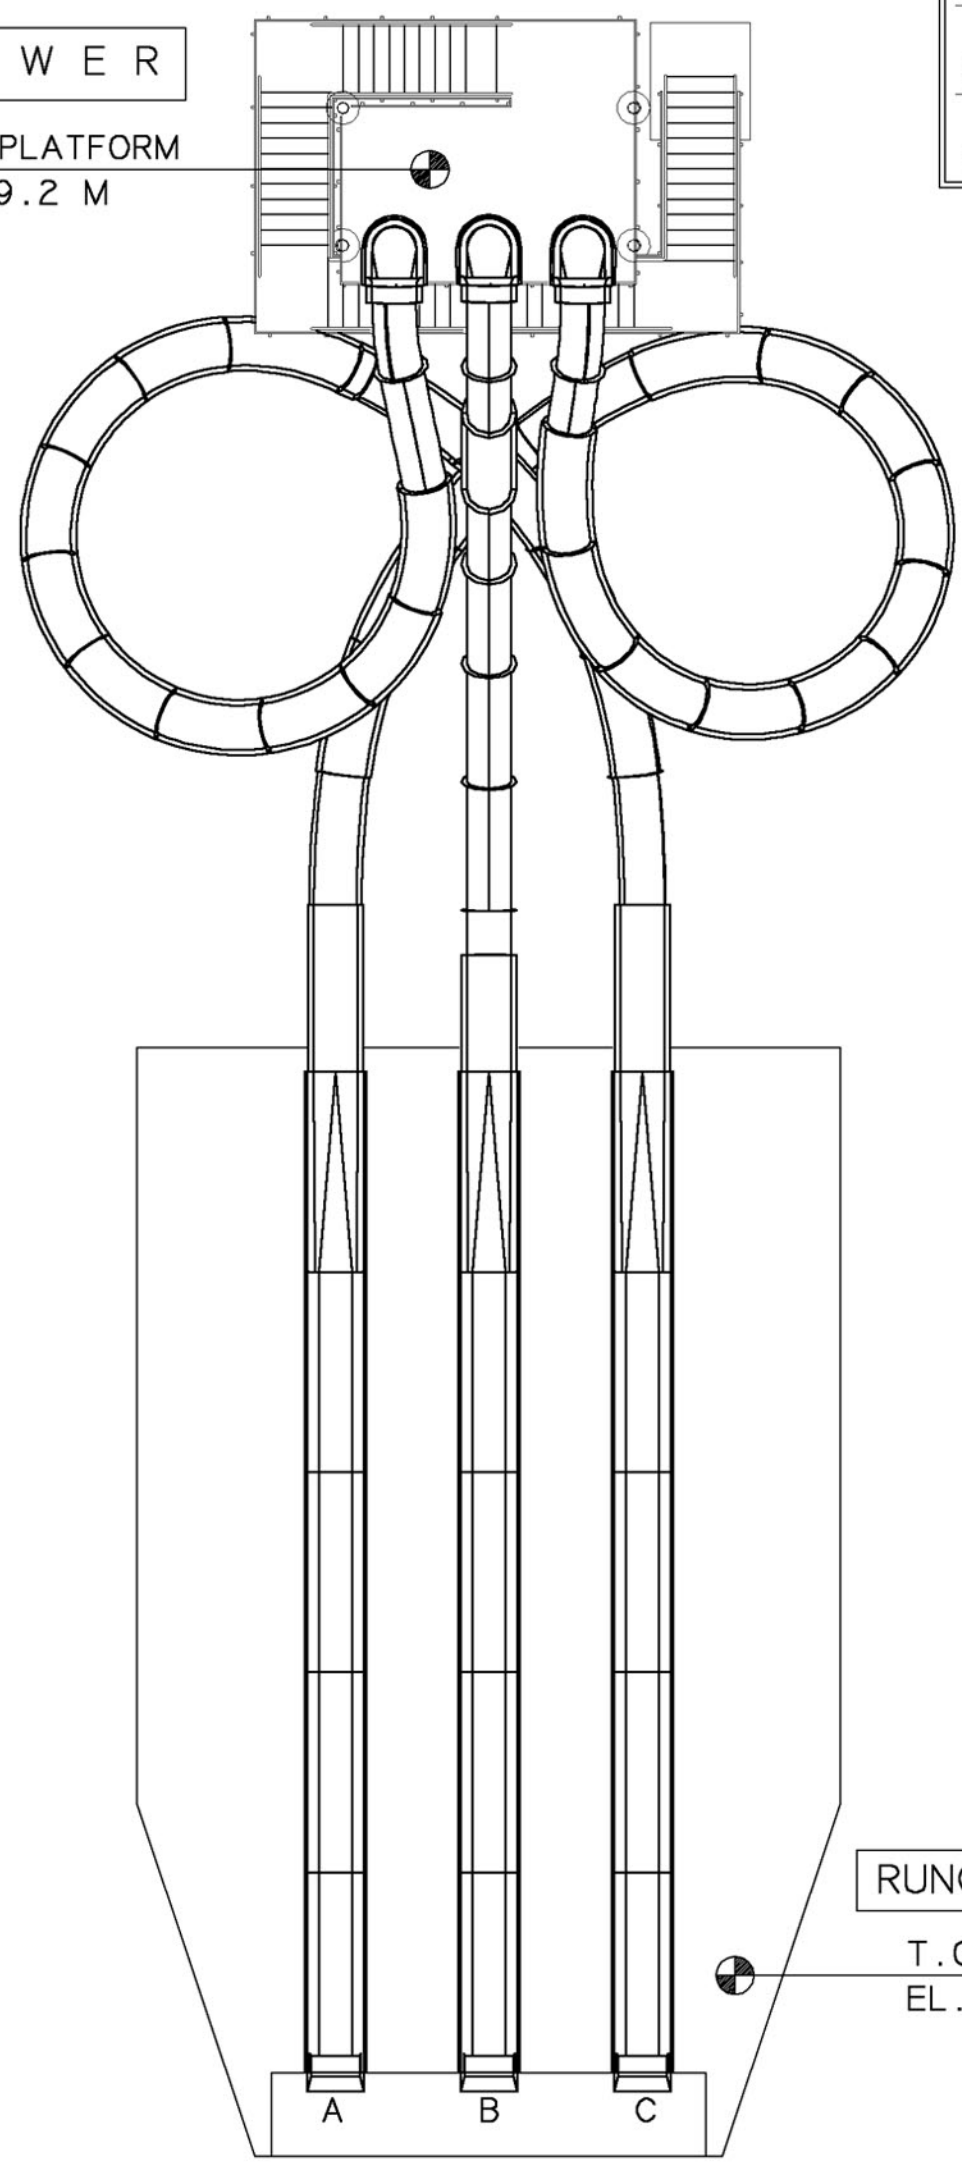

RUNOUT LANE
 T.O.SLAB
 EL. 0.00 M

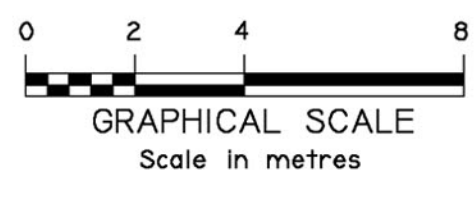

SLIDE PATH LAYOUT

WHITE WATER



6700 McMillan Way, Richmond, BC Canada V6W 1J7
 Tel (604) 273-1068 Fax (604) 273-4518

DRAWING TITLE
AQUAMANIA

PROJECT
 STD 1

DRAWN
 A.H.
 DESIGN
 P.C.

TOWER
 -
 MODEL
 7178C

DATE
 APR 17/08
 SCALE
 1:200

PAGE No.
 SK-37