


This document is copyrighted and the proprietary information contained herein are the sole property of Whitewater West Industries Ltd. and may not be reproduced or distributed without prior consent of Whitewater West Industries Ltd.

SLIDE NAME	LENGTH (M)	HEIGHT (M)	FLUME TYPE
A KIDDIE BODY SLIDE	9.1	1.2	MN
B OPEN BODY SLIDE	4.7	1.2	BC
C KIDDIE BODY SLIDE	4.0	0.8	MN
D KIDDIE BODY SLIDE	3.4	0.4	MN

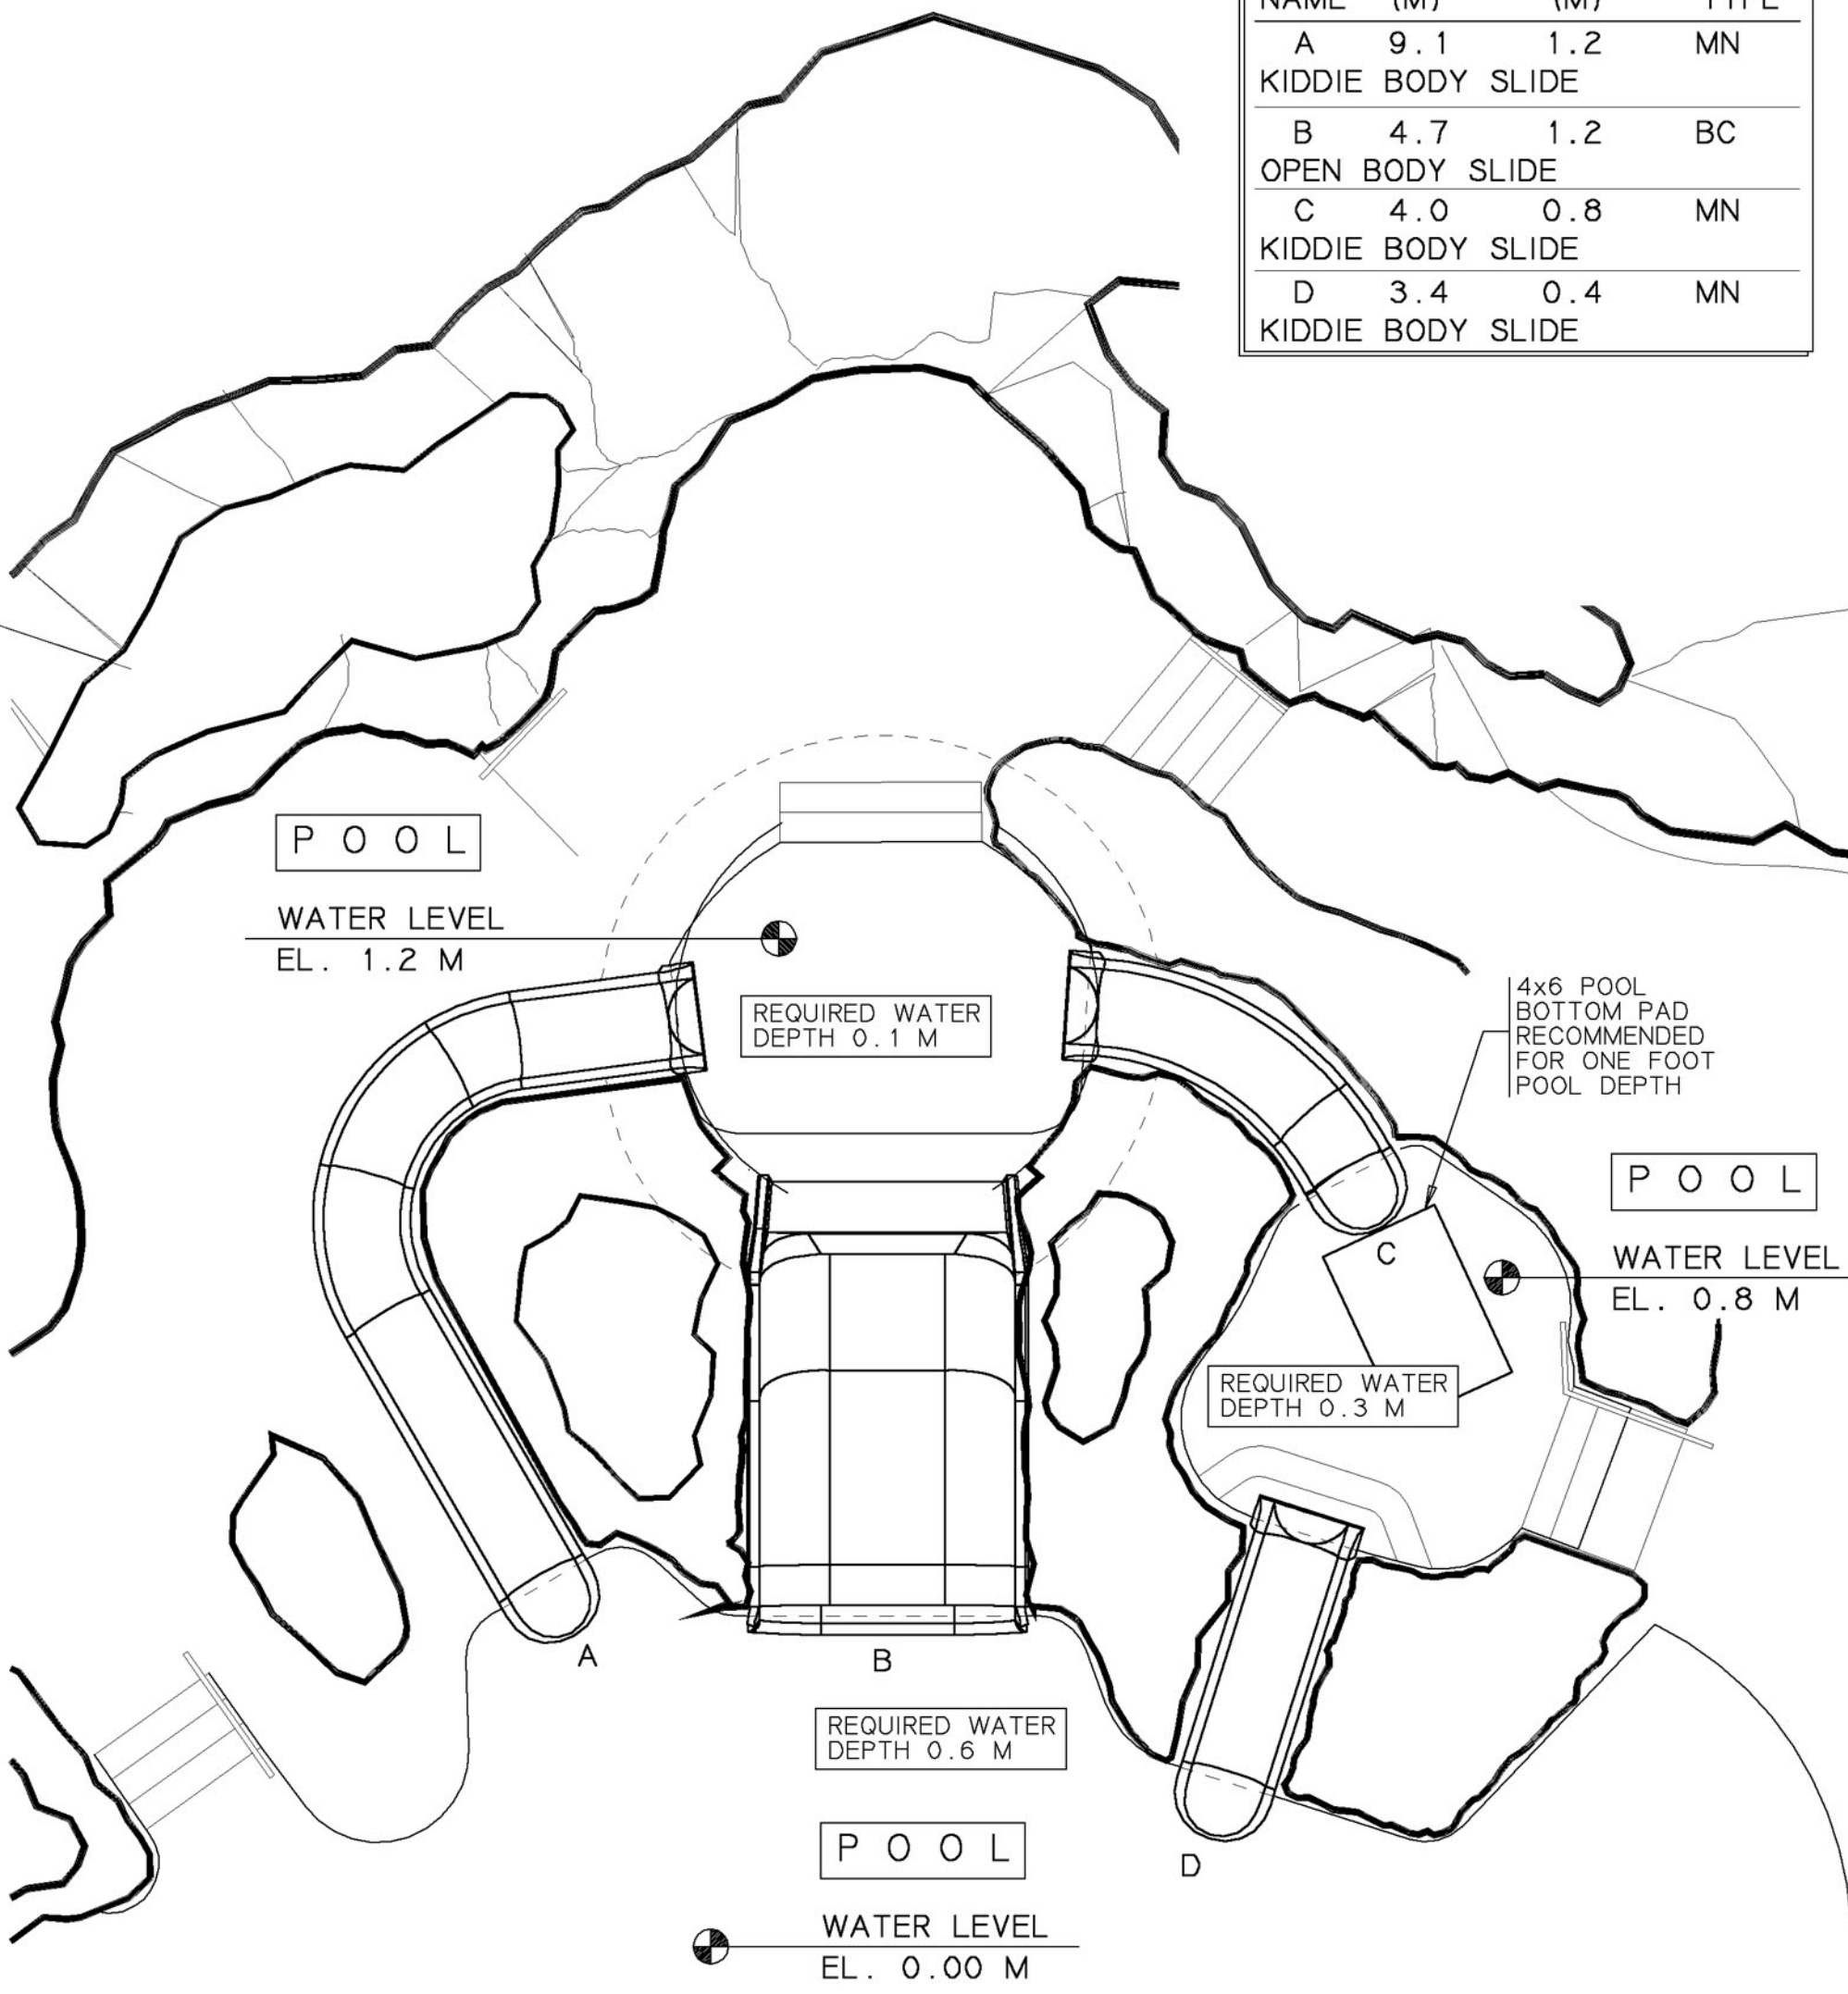

SLIDE PATH LAYOUT

WHITEWATER



6700 McMillan Way, Richmond, BC Canada V6W 1J7
 Tel (604) 273-1068 Fax (604) 273-4518

DRAWING TITLE TOTS SLIDE COMPLEX			PROJECT STD1
DRAWN A.H.	TOWER -	DATE JUN 26/08	PAGE No. SK-8
DESIGN P.C.	MODEL 13753F	SCALE 1: 100	