

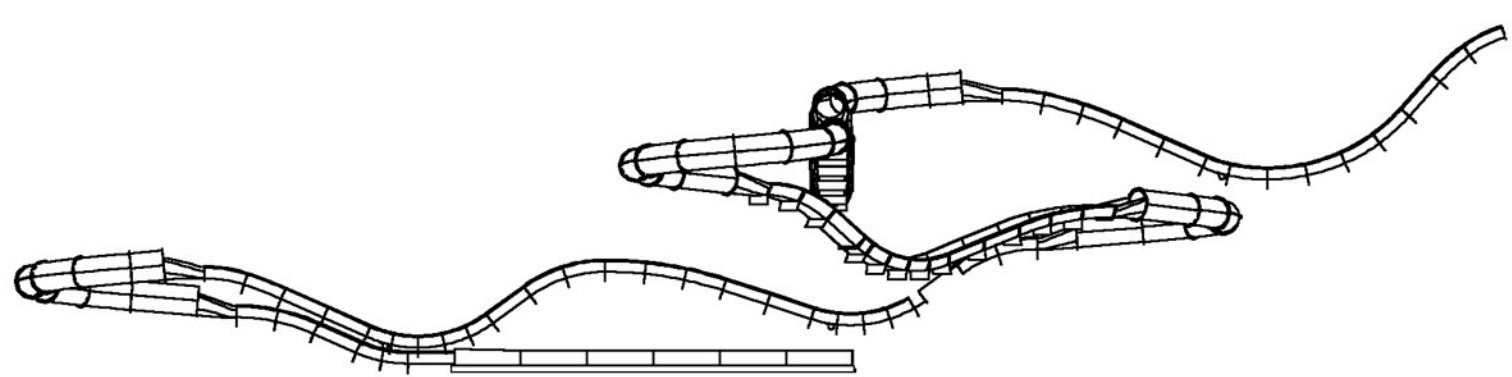


This document is copyrighted and the proprietary information contained herein are the sole property of Whitewater West Industries Ltd. and may not be reproduced or distributed without prior consent of Whitewater West Industries Ltd.

SLIDE NAME	LENGTH (M)	HEIGHT (M)	FLUME TYPE
A	219.9	15.3	MB/GAT
MASTER BLASTER			

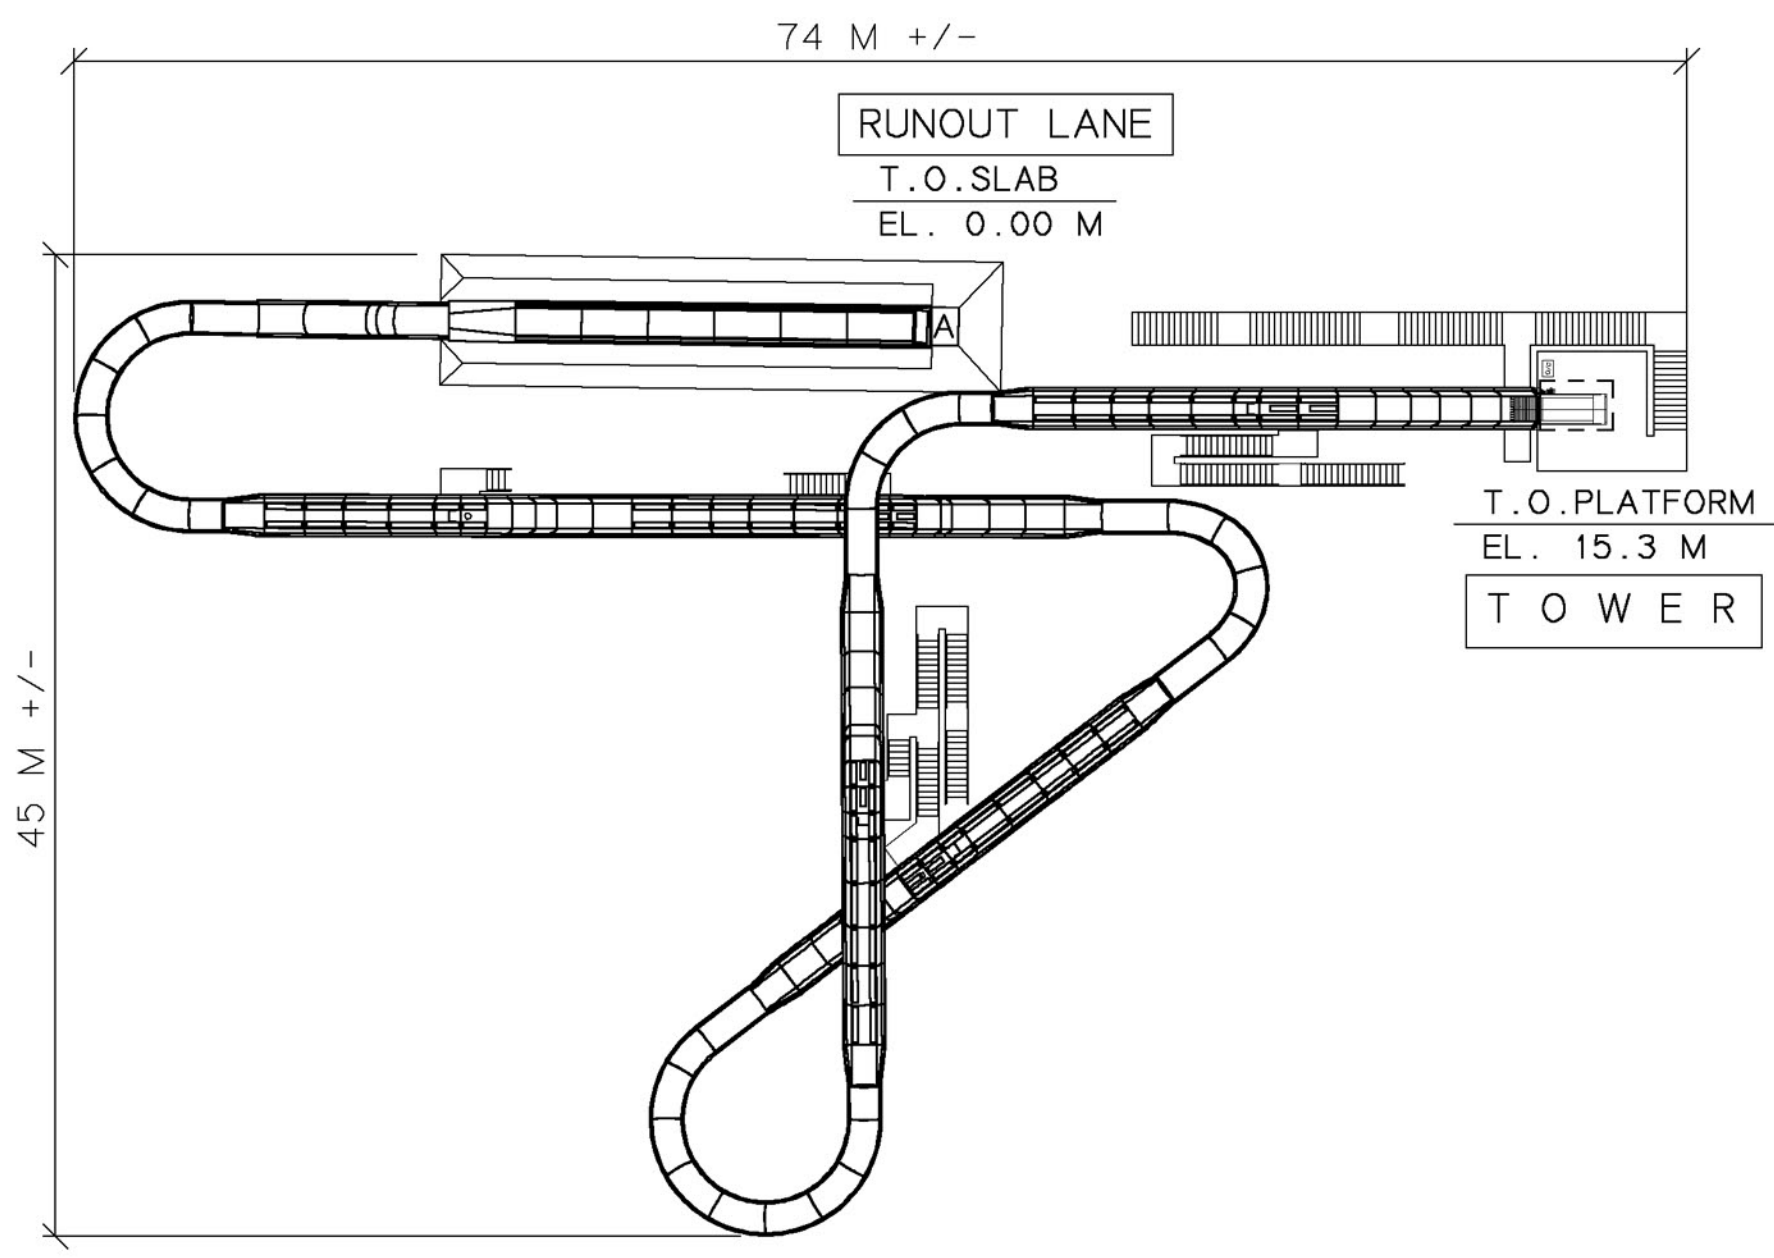

ELEVATION VIEW

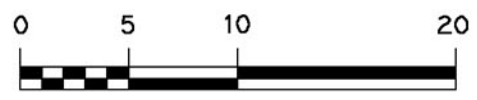

GRAPHICAL SCALE
Scale in metres

SLIDE PATH LAYOUT

WHITE WATER



6700 McMillan Way, Richmond, BC Canada V6W 1J7
Tel (604) 273-1068 Fax (604) 273-4518

DRAWING TITLE MASTER BLASTER			PROJECT STD1
DRAWN D.P.	TOWER -	DATE MAR 18/08	PAGE No. SK-52
DESIGN P.C.	MODEL 13753-MB	SCALE 1:500	