



This document is copyrighted and the proprietary information contained herein are the sole property of Whitewater West Industries Ltd., and may not be reproduced or distributed without prior consent of Whitewater West Industries Ltd.

SLIDE NAME	LENGTH (Ft.)	HEIGHT (Ft.)	FLUME TYPE
A	209.9	52.5	RS
FREEFALL			
B	264.1	52.5	RS
SPEED SLIDE			

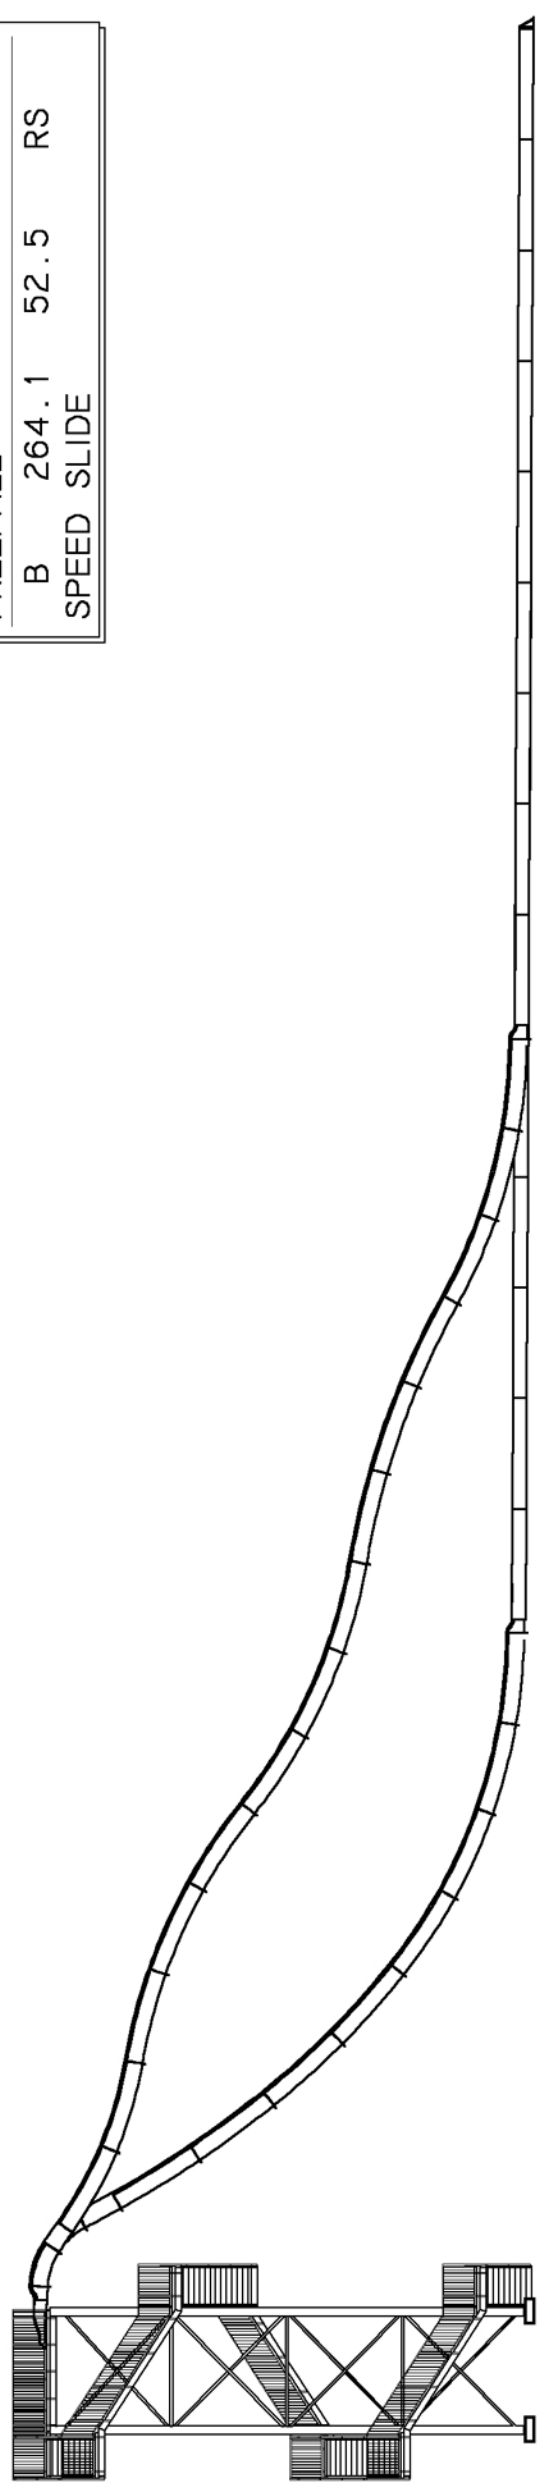


ELEVATION VIEW

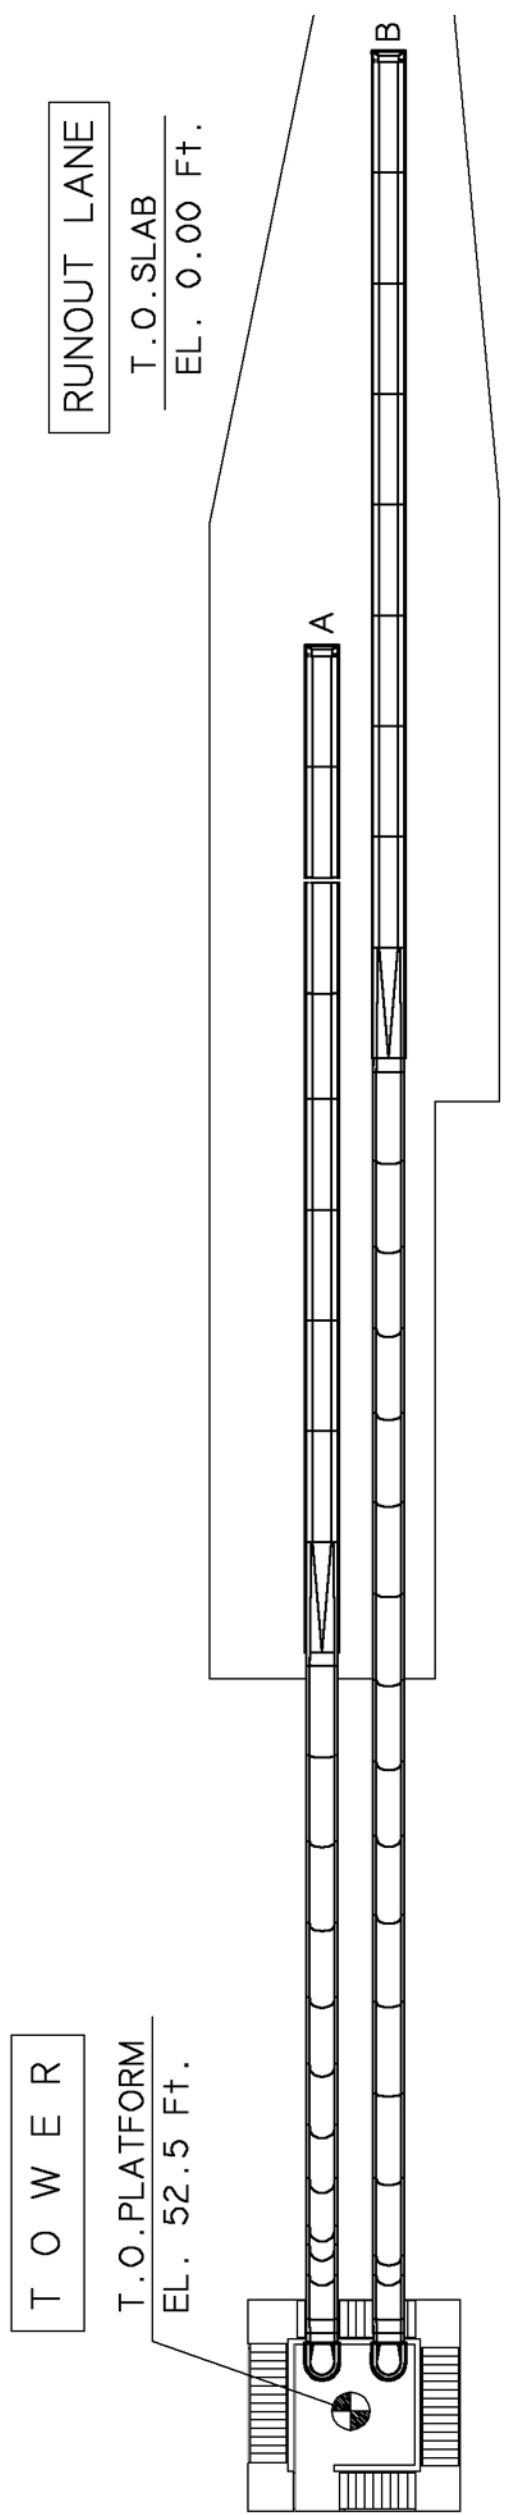

T O W E R
T.O.PLATFORM
EL. 52.5 Ft.

RUNOUT LANE
T.O.SLAB
EL. 0.00 Ft.

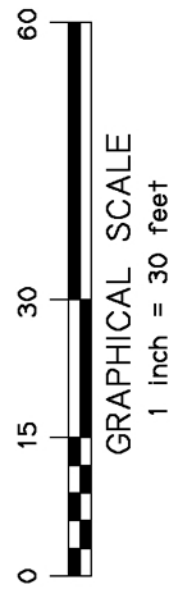

SLIDE PATH LAYOUT

WHITE WATER



6700 McMillan Way, Richmond, BC Canada V6W 1J7
Tel (604) 273-1068 Fax (604) 273-4518

DRAWING TITLE HIGH SPEED COMPLEX			PROJECT STD0
DRAWN A.H.	TOWER -	DATE AUG 07/08	PAGE No. SK-54
DESIGN P.C.	MODEL 14172A	SCALE 1"=30'	