

WHITE WATER



6700 McMillan Way, Richmond, BC Canada V6W 1J7
Tel (604) 273-1068 Fax (604) 273-4518

DRAWING TITLE
LAZY RIVER WAVE CHANNEL
CHANNEL PLAN

PROJECT No.

—

DRAWN BY

AL

CHECKED BY

AT

DATE

NOV 28/2007

DRAWING No.

7-1-2


DESIGNED BY

AT

MODEL

SCALE

1 : 200

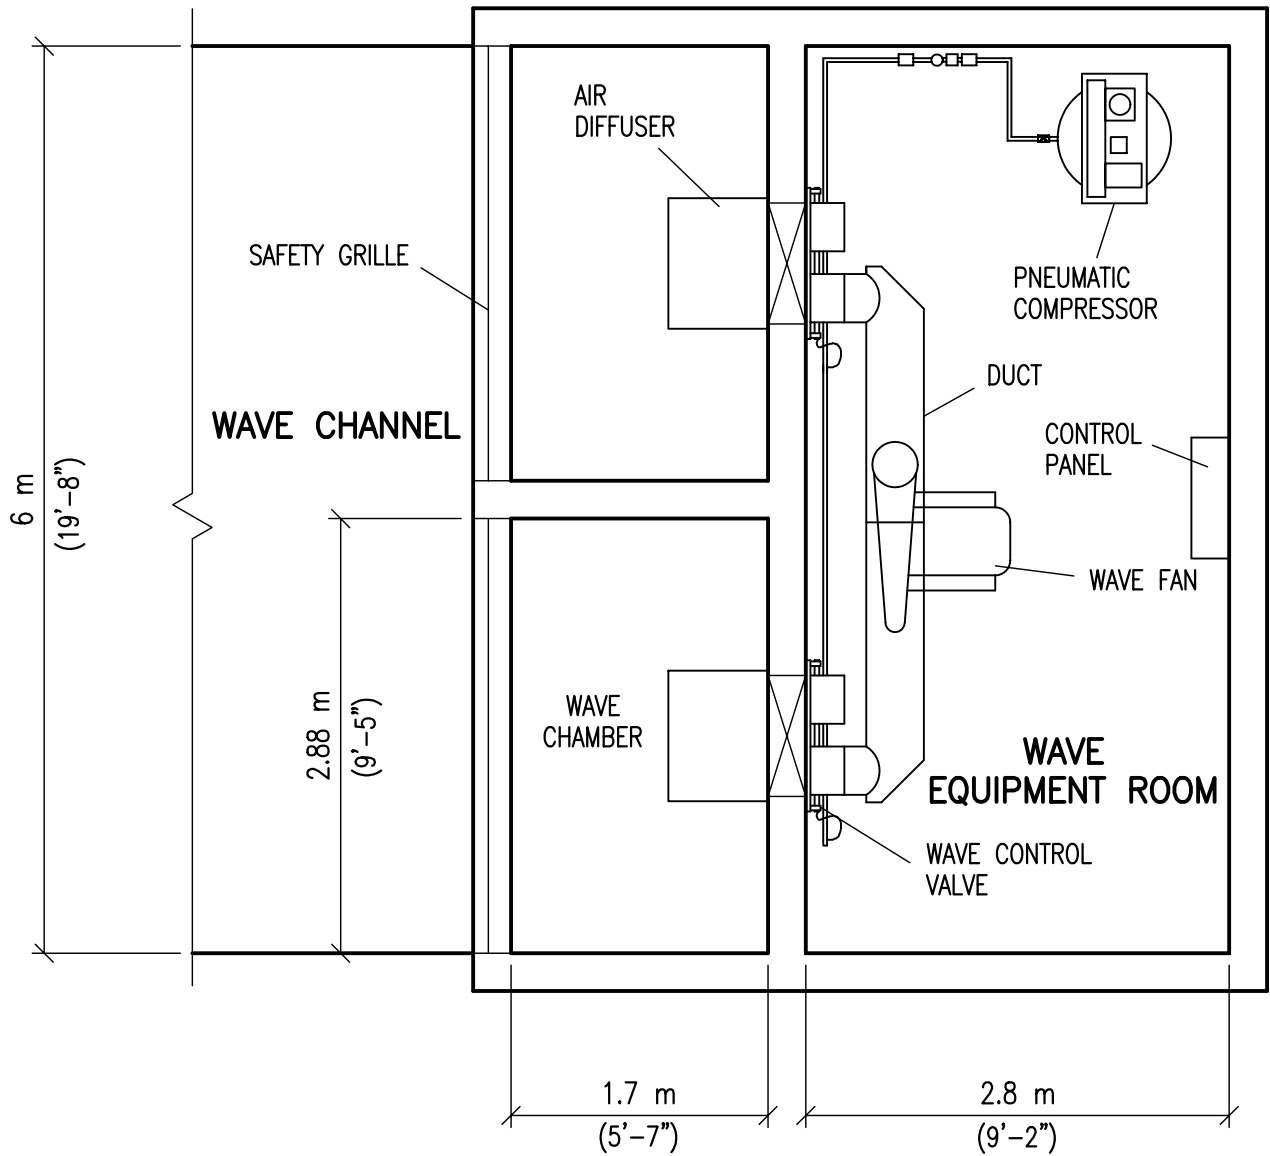

WHITE WATER



6700 McMillan Way, Richmond, BC Canada V6W 1J7
 Tel (604) 273-1068 Fax (604) 273-4518

DRAWING TITLE
LAZY RIVER WAVE CHANNEL
 EQUIPMENT ROOM PLAN

PROJECT No.
 -

DRAWN BY AL	CHECKED BY AT	DATE NOV 30/2007
DESIGNED BY AT	MODEL	SCALE 1 : 50

DRAWING No.
 7-1-2-1



6700 McMillan Way, Richmond, BC Canada V6W 1J7
 Tel (604) 273-1068 Fax (604) 273-4518

WHITE WATER

DRAWING TITLE		PROJECT No.	
LAZY RIVER WAVE CHANNEL EQUIPMENT ROOM SECTION		-	
DRAWN BY	CHECKED BY	DATE	DRAWING No.
AL	AT	NOV 30/2007	7-1-2-2
DESIGNED BY	MODEL	SCALE	
AT		1 : 50	

