


This document is copyrighted and the proprietary information contained herein are the sole property of Whitewater West Industries Ltd. and may not be reproduced or distributed without prior consent of Whitewater West Industries Ltd.


SLIDE NAME	LENGTH (M)	HEIGHT (M)	FLUME TYPE
A	58.7	13.9	GAT/BF/HP
49.3 OF BOOMERANGO C/W ENCLOSED 1-2 PERSON INNER TUBE RIDE			
B	42.9	13.9	GAT/CTR-210
SUPER BOWL C/W ENCLOSED 1-2 PERSON INNER TUBE RIDE			



ELEVATION VIEW

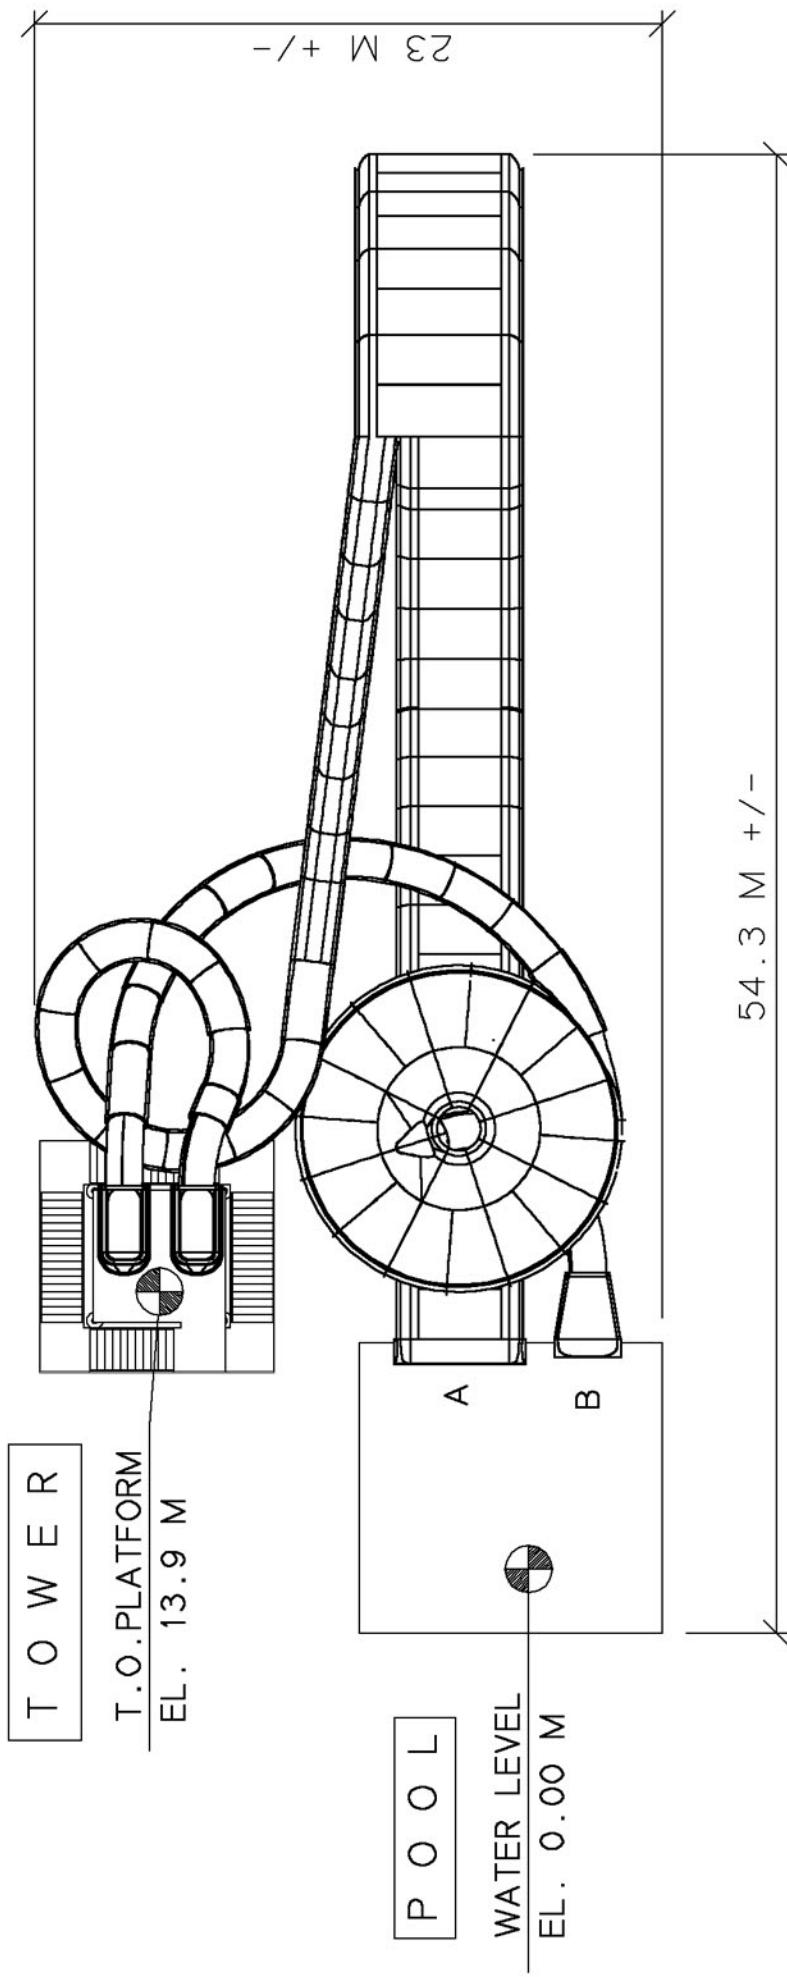

SLIDE PATH LAYOUT

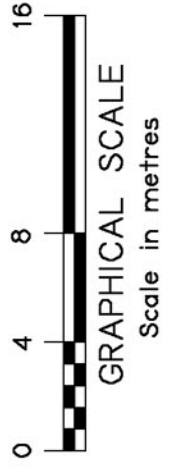

WHITEWATER



6700 McMillan Way, Richmond, BC Canada V6W 1J7
Tel (604) 273-1068 Fax (604) 273-4518

DRAWING TITLE
THE BOOMER BOWL

PROJECT
STD1

DRAWN D.P.
DESIGN P.C.

TOWER -
MODEL 14863B

DATE MAR 19/08
SCALE 1:400

PAGE No.
SK-73