


This document is copyrighted and the proprietary information contained herein are the sole property of Whitewater West Industries Ltd. and may not be reproduced or distributed without prior consent of Whitewater West Industries Ltd.


SLIDE NAME	LENGTH (M)	HEIGHT (M)	FLUME TYPE
A	89.5	18.0	AT/RS
FREEFALL PLUS			
B	87.5	18.0	RS
SPEEDSLIDE			

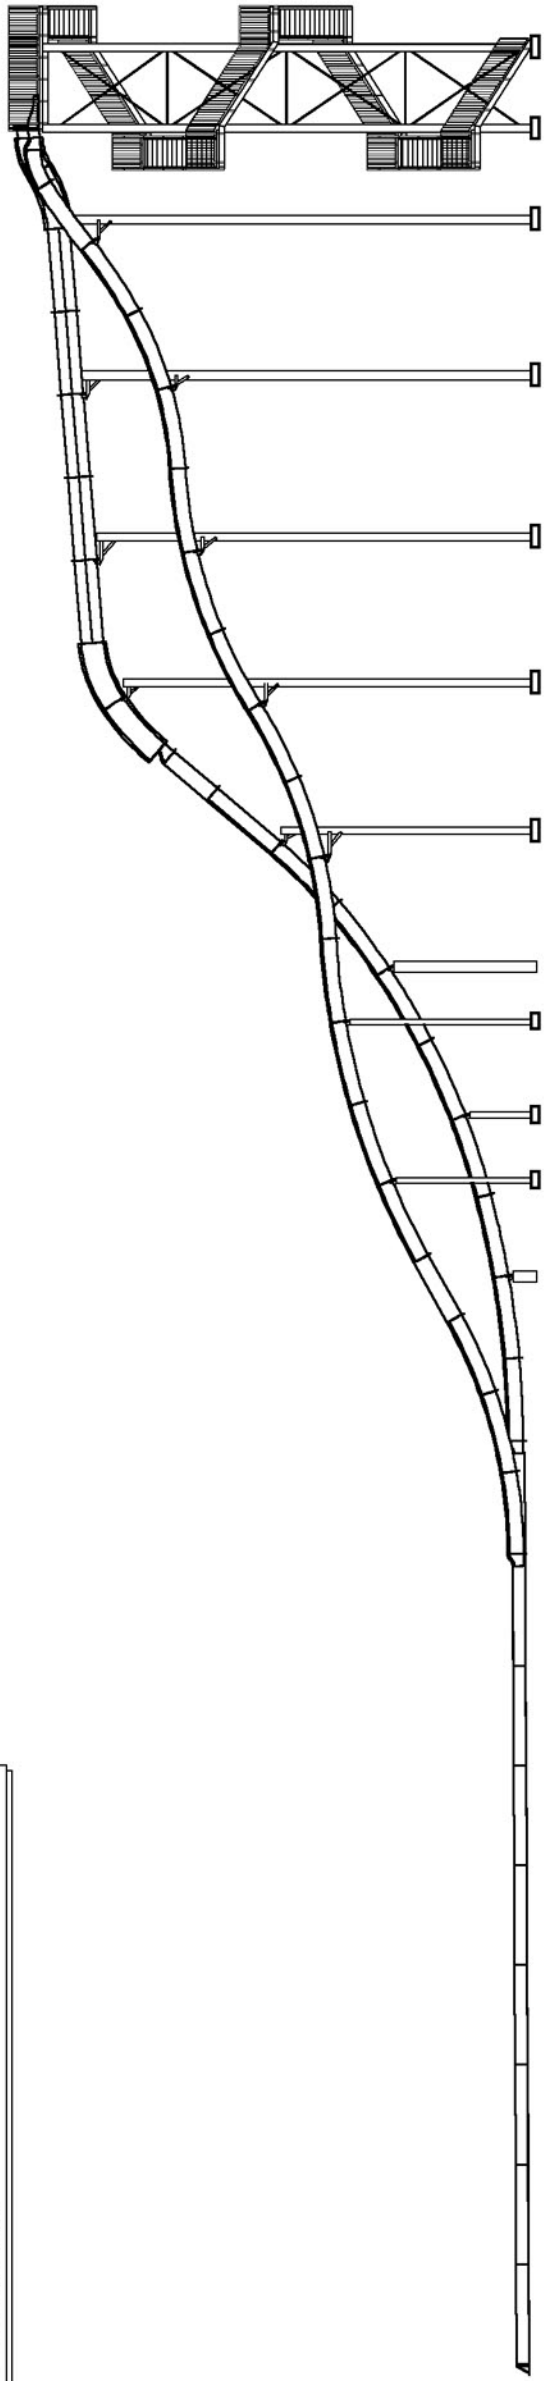

ELEVATION VIEW



**RUNOUT LANE**

T.O.SLAB  
EL. 0.00 M

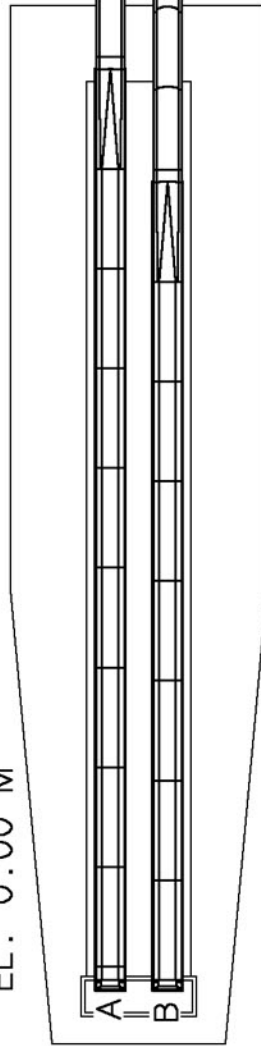

**TOWER**

T.O.PLATFORM  
EL. 18.0 M

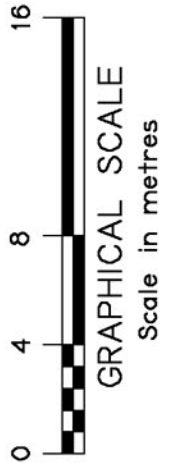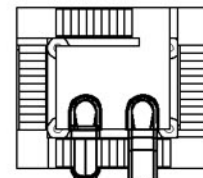

SLIDE PATH LAYOUT

# WHITEWATER



6700 McMillan Way, Richmond, BC Canada V6W 1J7  
Tel (604) 273-1068 Fax (604) 273-4518

DRAWING TITLE  
**HIGH SPEED COMPLEX**

PROJECT  
STD1

DRAWN A.H.  
DESIGN P.C.

TOWER -  
MODEL 6423  
DATE JUN 06/08  
SCALE 1:400

PAGE No.  
SK-18