

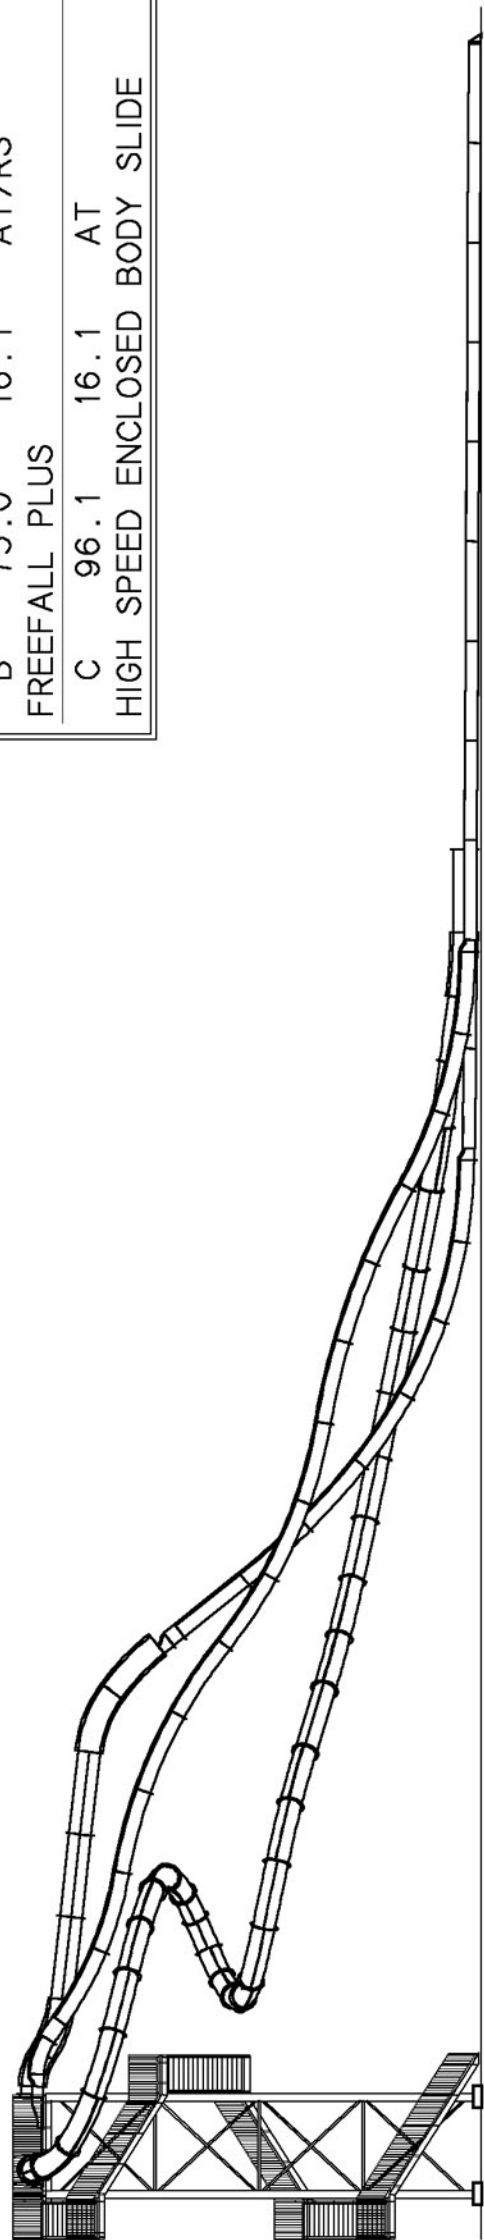


This document is copyrighted and the proprietary information contained herein are the sole property of Whitewater West Industries Ltd. and may not be reproduced or distributed without prior consent of Whitewater West Industries Ltd.

SLIDE NAME	LENGTH (M)	HEIGHT (M)	FLUME TYPE
A	80.5	16.1	RS
SPEEDSLIDE - HIGH SPEED BODYSLIDE			
B	75.0	16.1	AT/RS
FREEFALL PLUS			
C	96.1	16.1	AT
HIGH SPEED ENCLOSED BODY SLIDE			

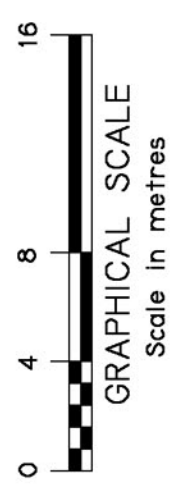

ELEVATION VIEW

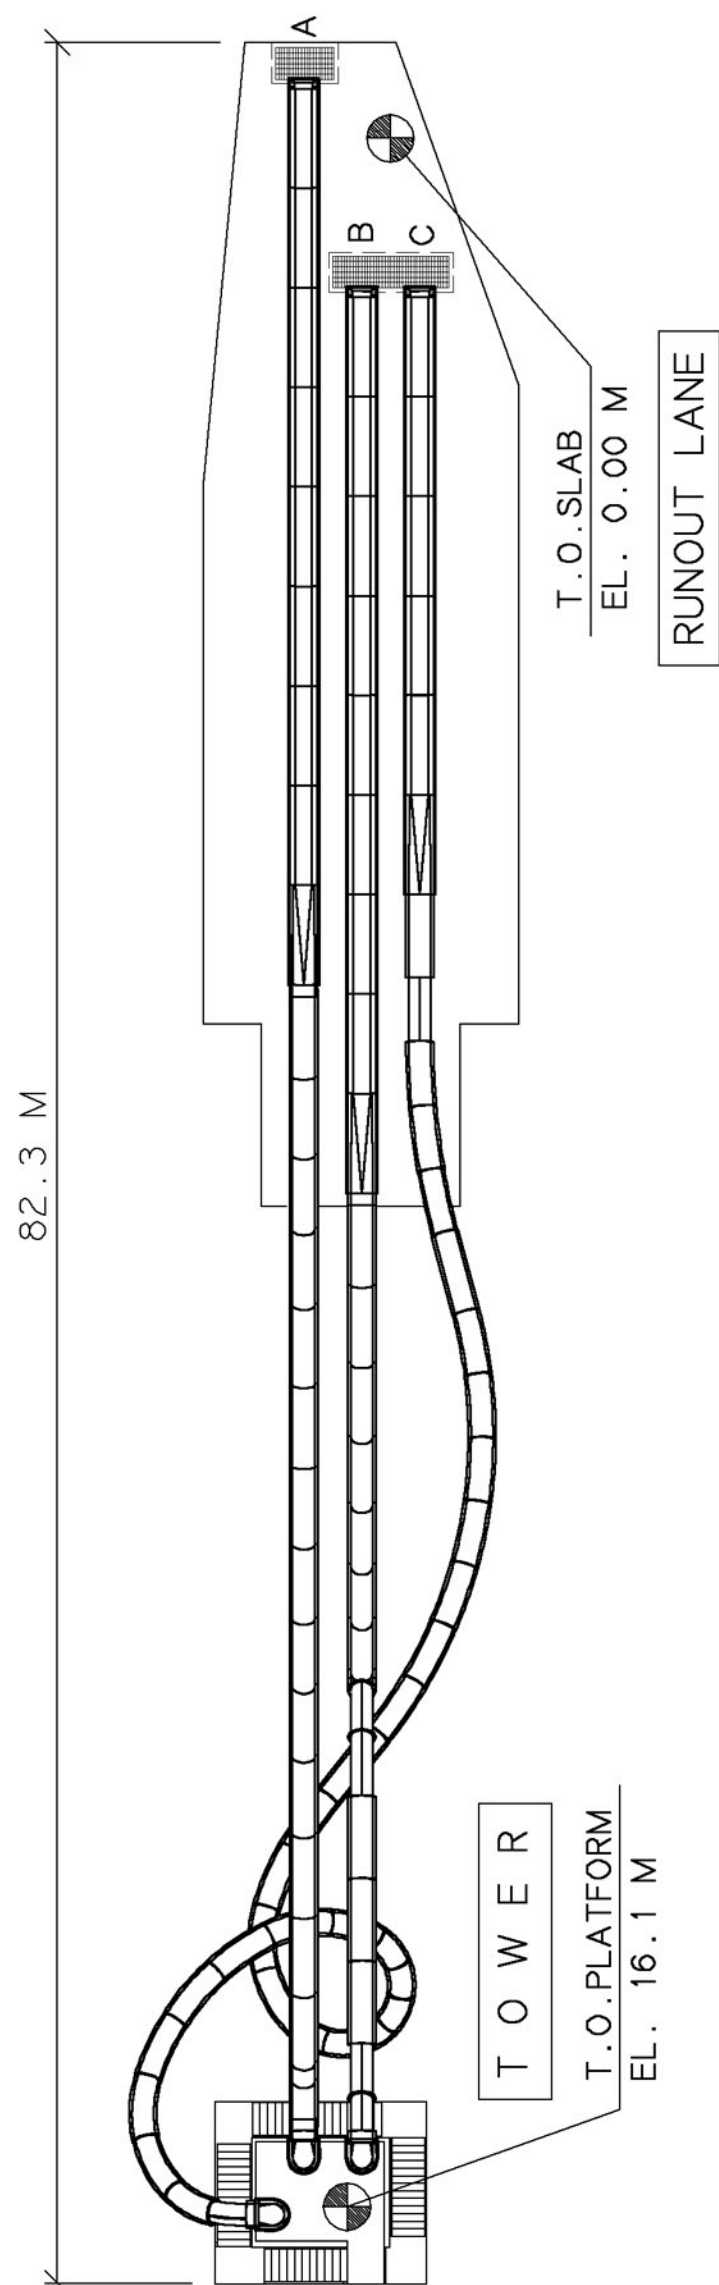

SLIDE PATH LAYOUT

# WHITEWATER



6700 McMillan Way, Richmond, BC Canada V6W 1J7  
Tel (604) 273-1068 Fax (604) 273-4518

DRAWING TITLE  
**HIGH SPEED COMPLEX**

PROJECT  
STD1

DRAWN  
D.P.

TOWER  
-

DATE  
JUN 06/08

PAGE No.  
SK-20

DESIGN  
P.C.

MODEL  
14433A

SCALE  
1:400