


**POOL DATA**

WATER SURFACE AREA  
 144 m<sup>2</sup> (1550 ft<sup>2</sup>)  
 TOTAL WATER VOLUME  
 108 m<sup>3</sup> (3810 ft<sup>3</sup>)

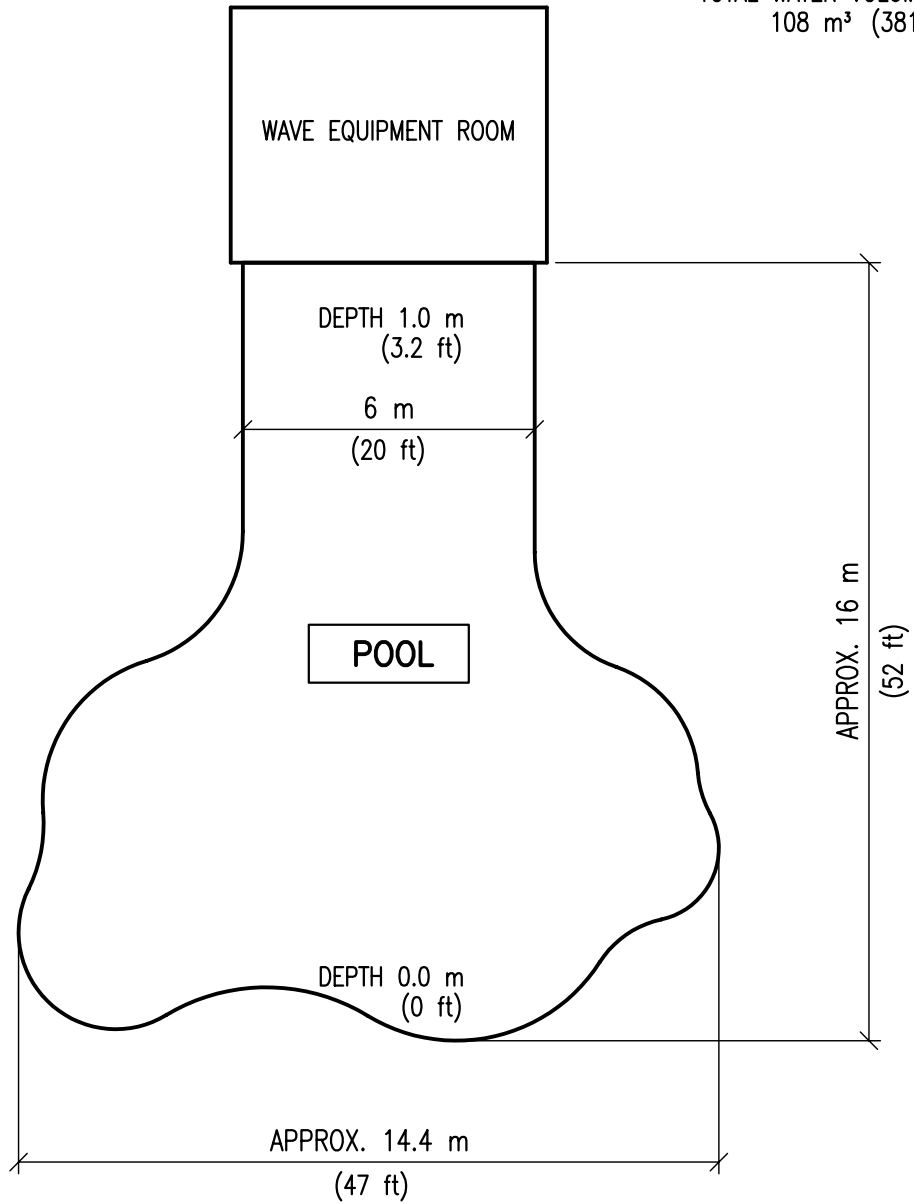

**WHITE WATER**




6700 McMillan Way, Richmond, BC Canada V6W 1J7  
 Tel (604) 273-1068 Fax (604) 273-4518

DRAWING TITLE  
**6 M CHILDREN'S WAVE POOL**  
 POOL PLAN

PROJECT No.  
 -

DRAWN BY AL	CHECKED BY AT	DATE FEB 29/2008
DESIGNED BY AT	MODEL	SCALE 1 : 150

DRAWING No.  
 7-0-1

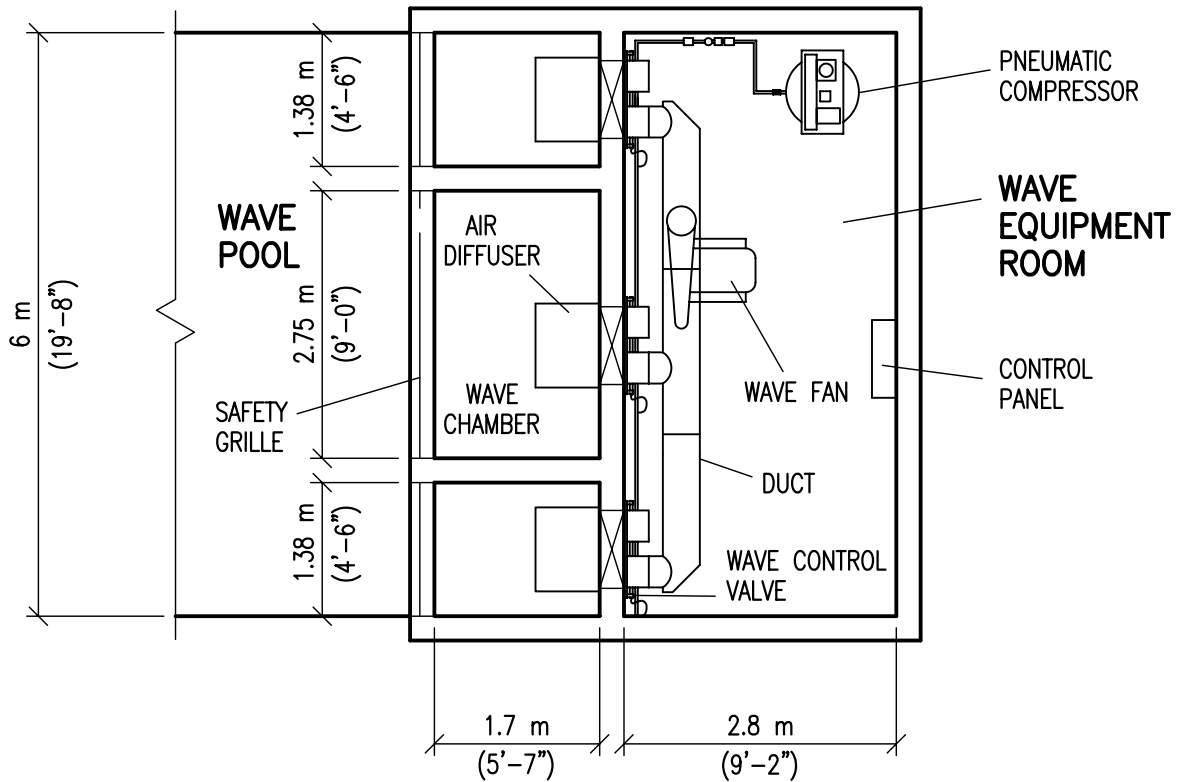

# WHITE WATER



6700 McMillan Way, Richmond, BC Canada V6W 1J7  
 Tel (604) 273-1068 Fax (604) 273-4518

DRAWING TITLE  
**6 M CHILDREN'S WAVE POOL**  
 EQUIPMENT ROOM PLAN

PROJECT No.

—

DRAWN BY AL	CHECKED BY AT	DATE FEB 29/2008
DESIGNED BY AT	MODEL	SCALE 1 : 75

DRAWING No.

7-0-1-1



6700 McMillan Way, Richmond, BC Canada V6W 1J7  
 Tel (604) 273-1068 Fax (604) 273-4518

# WHITTEWATER

DRAWN BY	AL	CHECKED BY	AT	DATE	FEB 29/2008
DESIGNED BY	AT	MODEL		SCALE	1 : 50

**DRAWING TITLE**  
**6 M CHILDREN'S WAVE POOL**  
**EQUIPMENT ROOM SECTION**

**PROJECT No.**  
 -

**DRAWING No.**  
 7-0-1-2

