

POOL DATA

WATER SURFACE AREA
3410 m² (36690 ft²)

TOTAL WATER VOLUME
2800 m³ (98800 ft³)

WHITEWATER



6700 McMillan Way, Richmond, BC Canada V6W 1J7
Tel (604) 273-1068 Fax (604) 273-4518

DRAWING TITLE
36 M DOUBLE WAVE POOL
POOL PLAN

PROJECT No.
-

DRAWN BY
AL

DESIGNED BY
AT


CHECKED BY
AT

MODEL

DATE
DEC 17/2007

SCALE
1 : 600

DRAWING No.
7-1-9

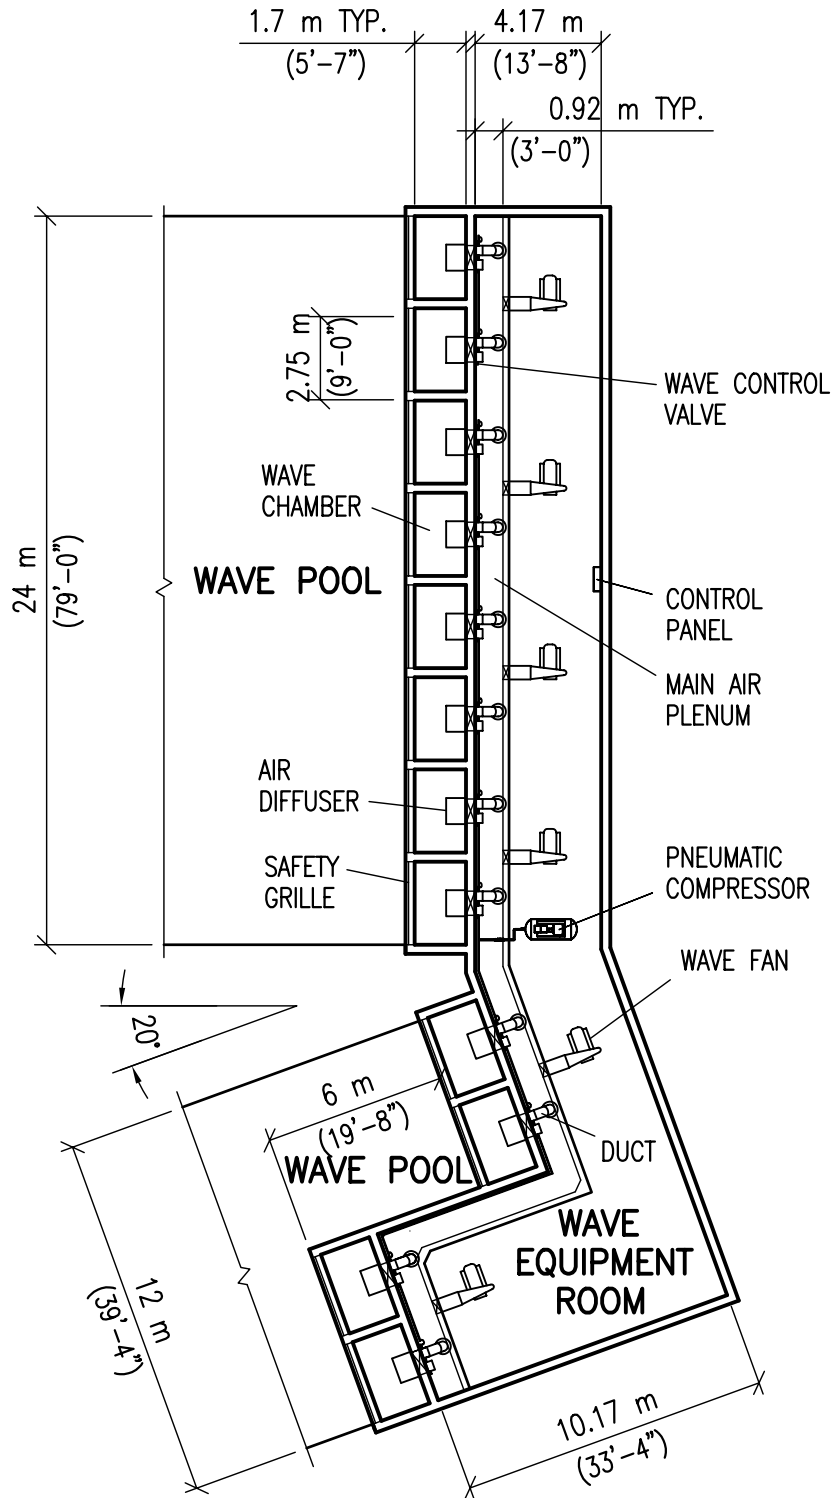

WHITE WATER



6700 McMillan Way, Richmond, BC Canada V6W 1J7
 Tel (604) 273-1068 Fax (604) 273-4518

DRAWING TITLE
36 M DOUBLE WAVE POOL
 EQUIPMENT ROOM PLAN

PROJECT No.

-

DRAWN BY AL	CHECKED BY AT	DATE DEC 04/2007
DESIGNED BY AT	MODEL	SCALE 1 : 250

DRAWING No.

7-1-9-1



6700 McMillan Way, Richmond, BC Canada V6W 1J7
 Tel (604) 273-1068 Fax (604) 273-4518

WHITE WATER

DRAWN BY	AL	CHECKED BY	AT	DATE	DEC 04/2007
DESIGNED BY	AT	MODEL		SCALE	1 : 50

DRAWING TITLE
36 M DOUBLE WAVE POOL
 EQUIPMENT ROOM SECTION

DRAWING No.
7-1-9-2

PROJECT No.
 -

