


POOL DATA

WATER SURFACE AREA
 4585 m² (49330 ft²)
 TOTAL WATER VOLUME
 3350 m³ (118210 ft³)

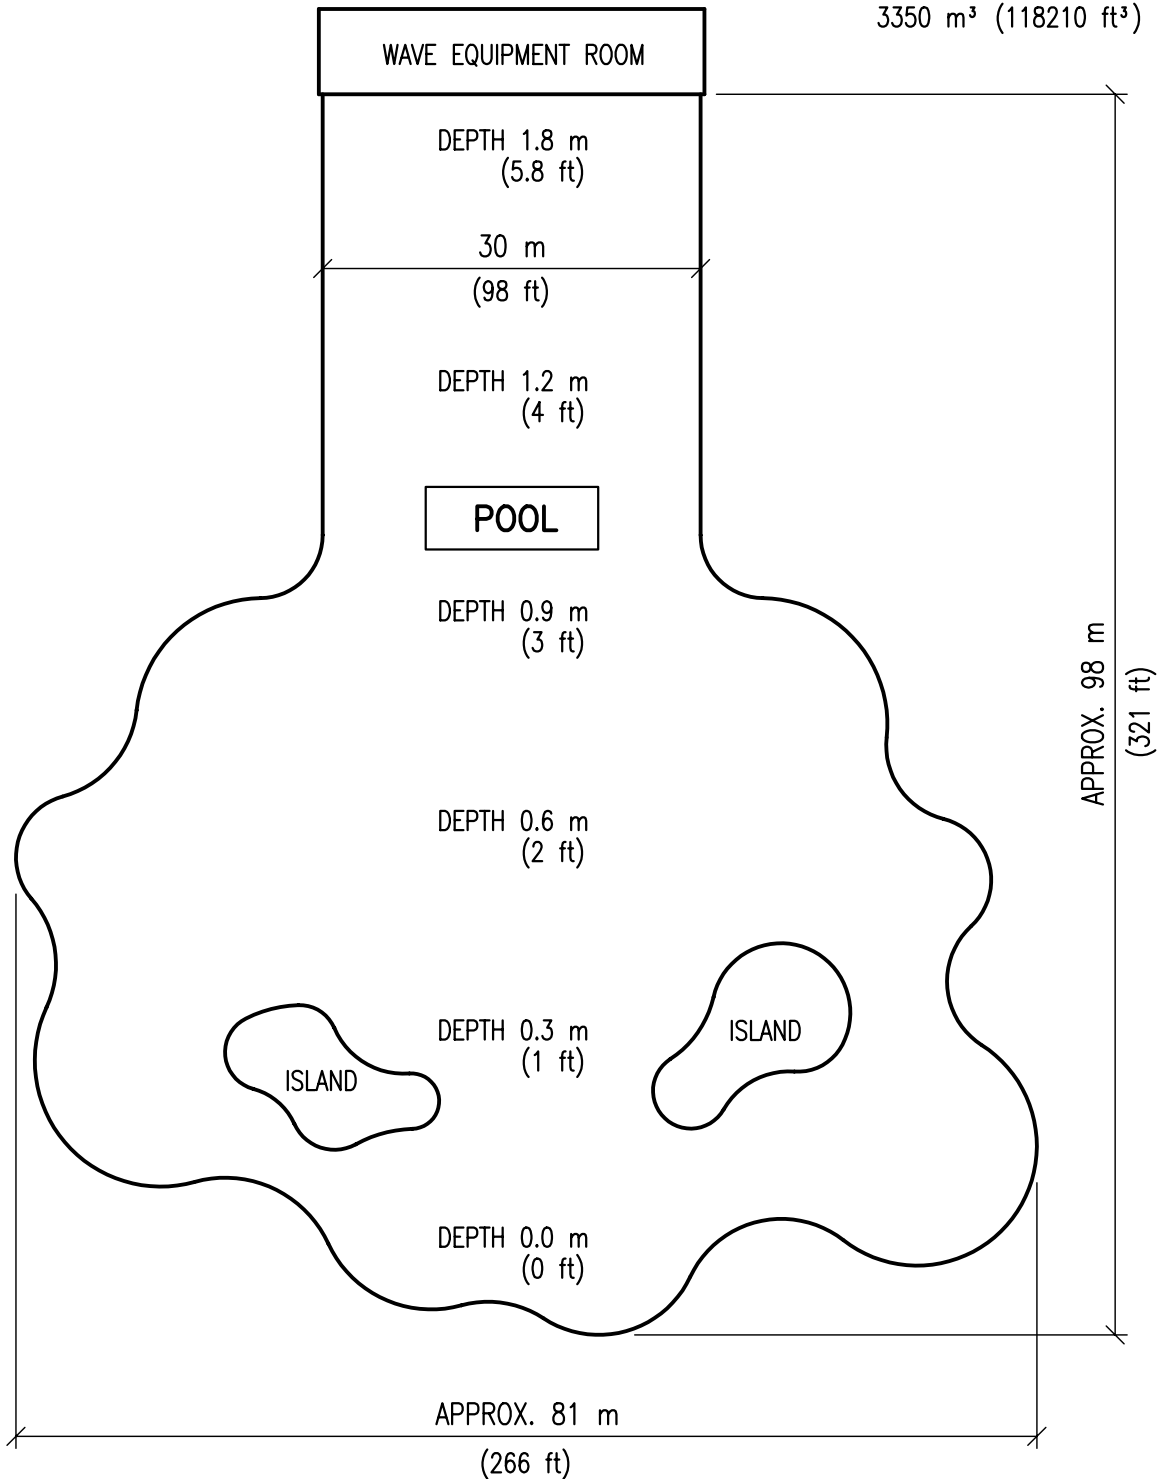

WHITE WATER



6700 McMillan Way, Richmond, BC Canada V6W 1J7
 Tel (604) 273-1068 Fax (604) 273-4518

DRAWING TITLE
30 METRE WAVE POOL
 POOL PLAN


PROJECT No.

—

DRAWN BY AL	CHECKED BY AT	DATE DEC 17/2007
DESIGNED BY AT	MODEL	SCALE 1 : 600

DRAWING No.

7-1-7

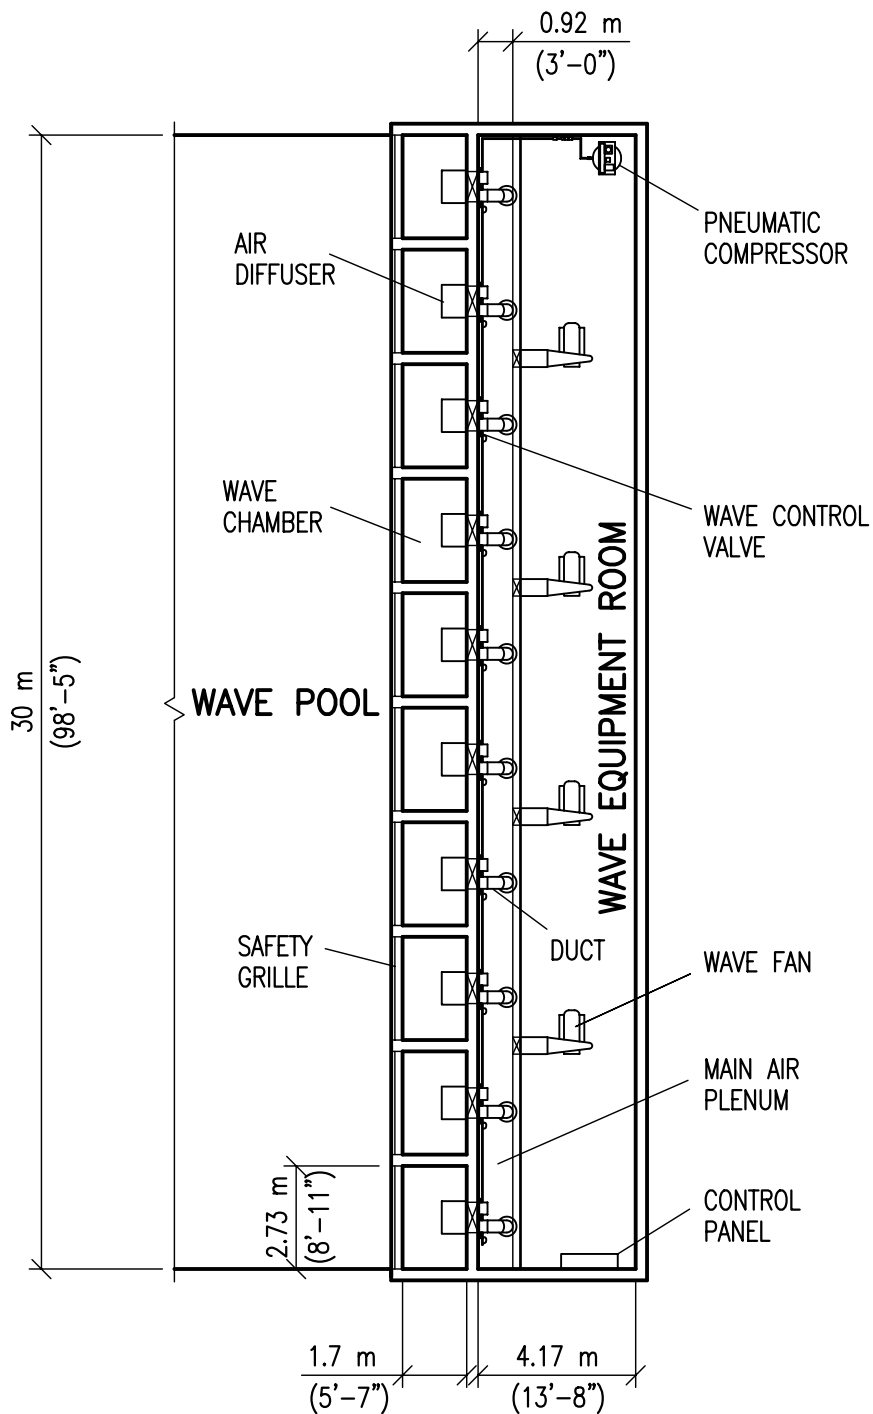

WHITE WATER



6700 McMillan Way, Richmond, BC Canada V6W 1J7
Tel (604) 273-1068 Fax (604) 273-4518

DRAWING TITLE

30 METRE WAVE POOL
EQUIPMENT ROOM PLAN

PROJECT No.

—

DRAWN BY

AL

CHECKED BY

AT

DATE

DEC 04/2007

DRAWING No.

7-1-7-1

DESIGNED BY

AT

MODEL

SCALE

1 : 200



6700 McMillan Way, Richmond, BC Canada V6W 1J7
 Tel (604) 273-1068 Fax (604) 273-4518

WHITE WATER

DRAWN BY	AL	CHECKED BY	AT	DATE	DEC 04/2007
DESIGNED BY	AT	MODEL		SCALE	1 : 50

DRAWING TITLE
30 METRE WAVE POOL
 EQUIPMENT ROOM SECTION

DRAWING No.
 7-1-7-2

PROJECT No.
 -

