


CROSS SECTION



LONGITUDINAL SECTION

WHITE WATER

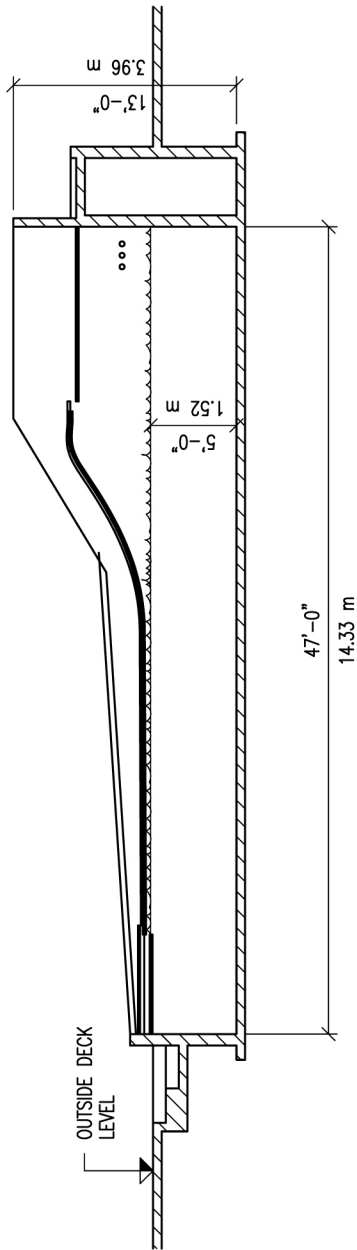

6700 McMillan Way, Richmond, BC Canada V6W 1J7
Tel (604) 273-1068 Fax (604) 273-4518

DRAWING TITLE
FLOWRIDER - DOUBLE SECTIONS

PROJECT No.
FR-D

DRAWN BY AL	CHECKED BY AT	DATE MAR 23/2009
DESIGNED BY AT	MODEL DOUBLE	SCALE 1/8"=1'-0"

DRAWING No.
MSK-2