


CROSS SECTION



LONGITUDINAL SECTION

WHITE WATER

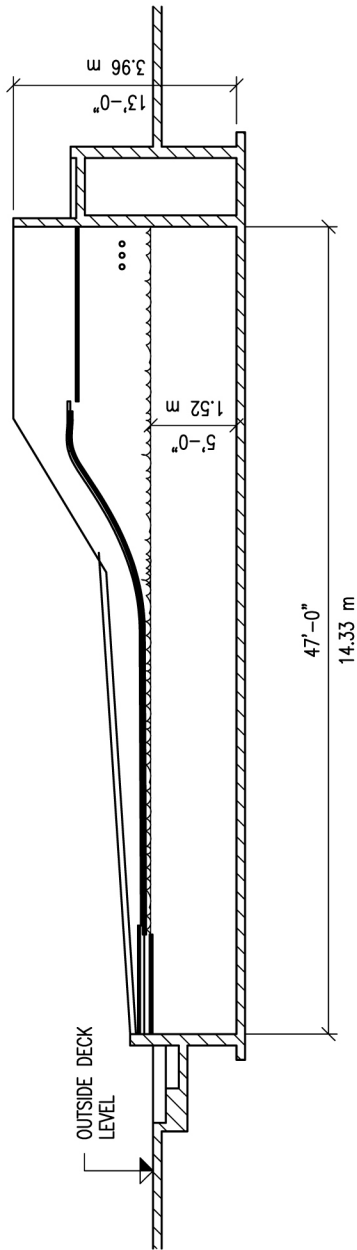

6700 McMillan Way, Richmond, BC Canada V6W 1J7
 Tel (604) 273-1068 Fax (604) 273-4518

DRAWING TITLE
FLOWRIDER - SINGLE SECTIONS

PROJECT No.
 FR-5

DRAWN BY
 AL
 DESIGNED BY
 AT

CHECKED BY
 AT
 MODEL
 SINGLE

DATE
 MAR 23/2009
 SCALE
 1/8"=1'-0"

DRAWING No.
 MSK-2