



This document is copyrighted and the proprietary information contained herein are the sole property of Whitewater West Industries Ltd. and may not be reproduced or distributed without prior consent of Whitewater West Industries Ltd.

T O W E R

T.O.LOWER PLATFORM EL. 11.8 M  
T.O.UPPER PLATFORM EL. 15.6 M

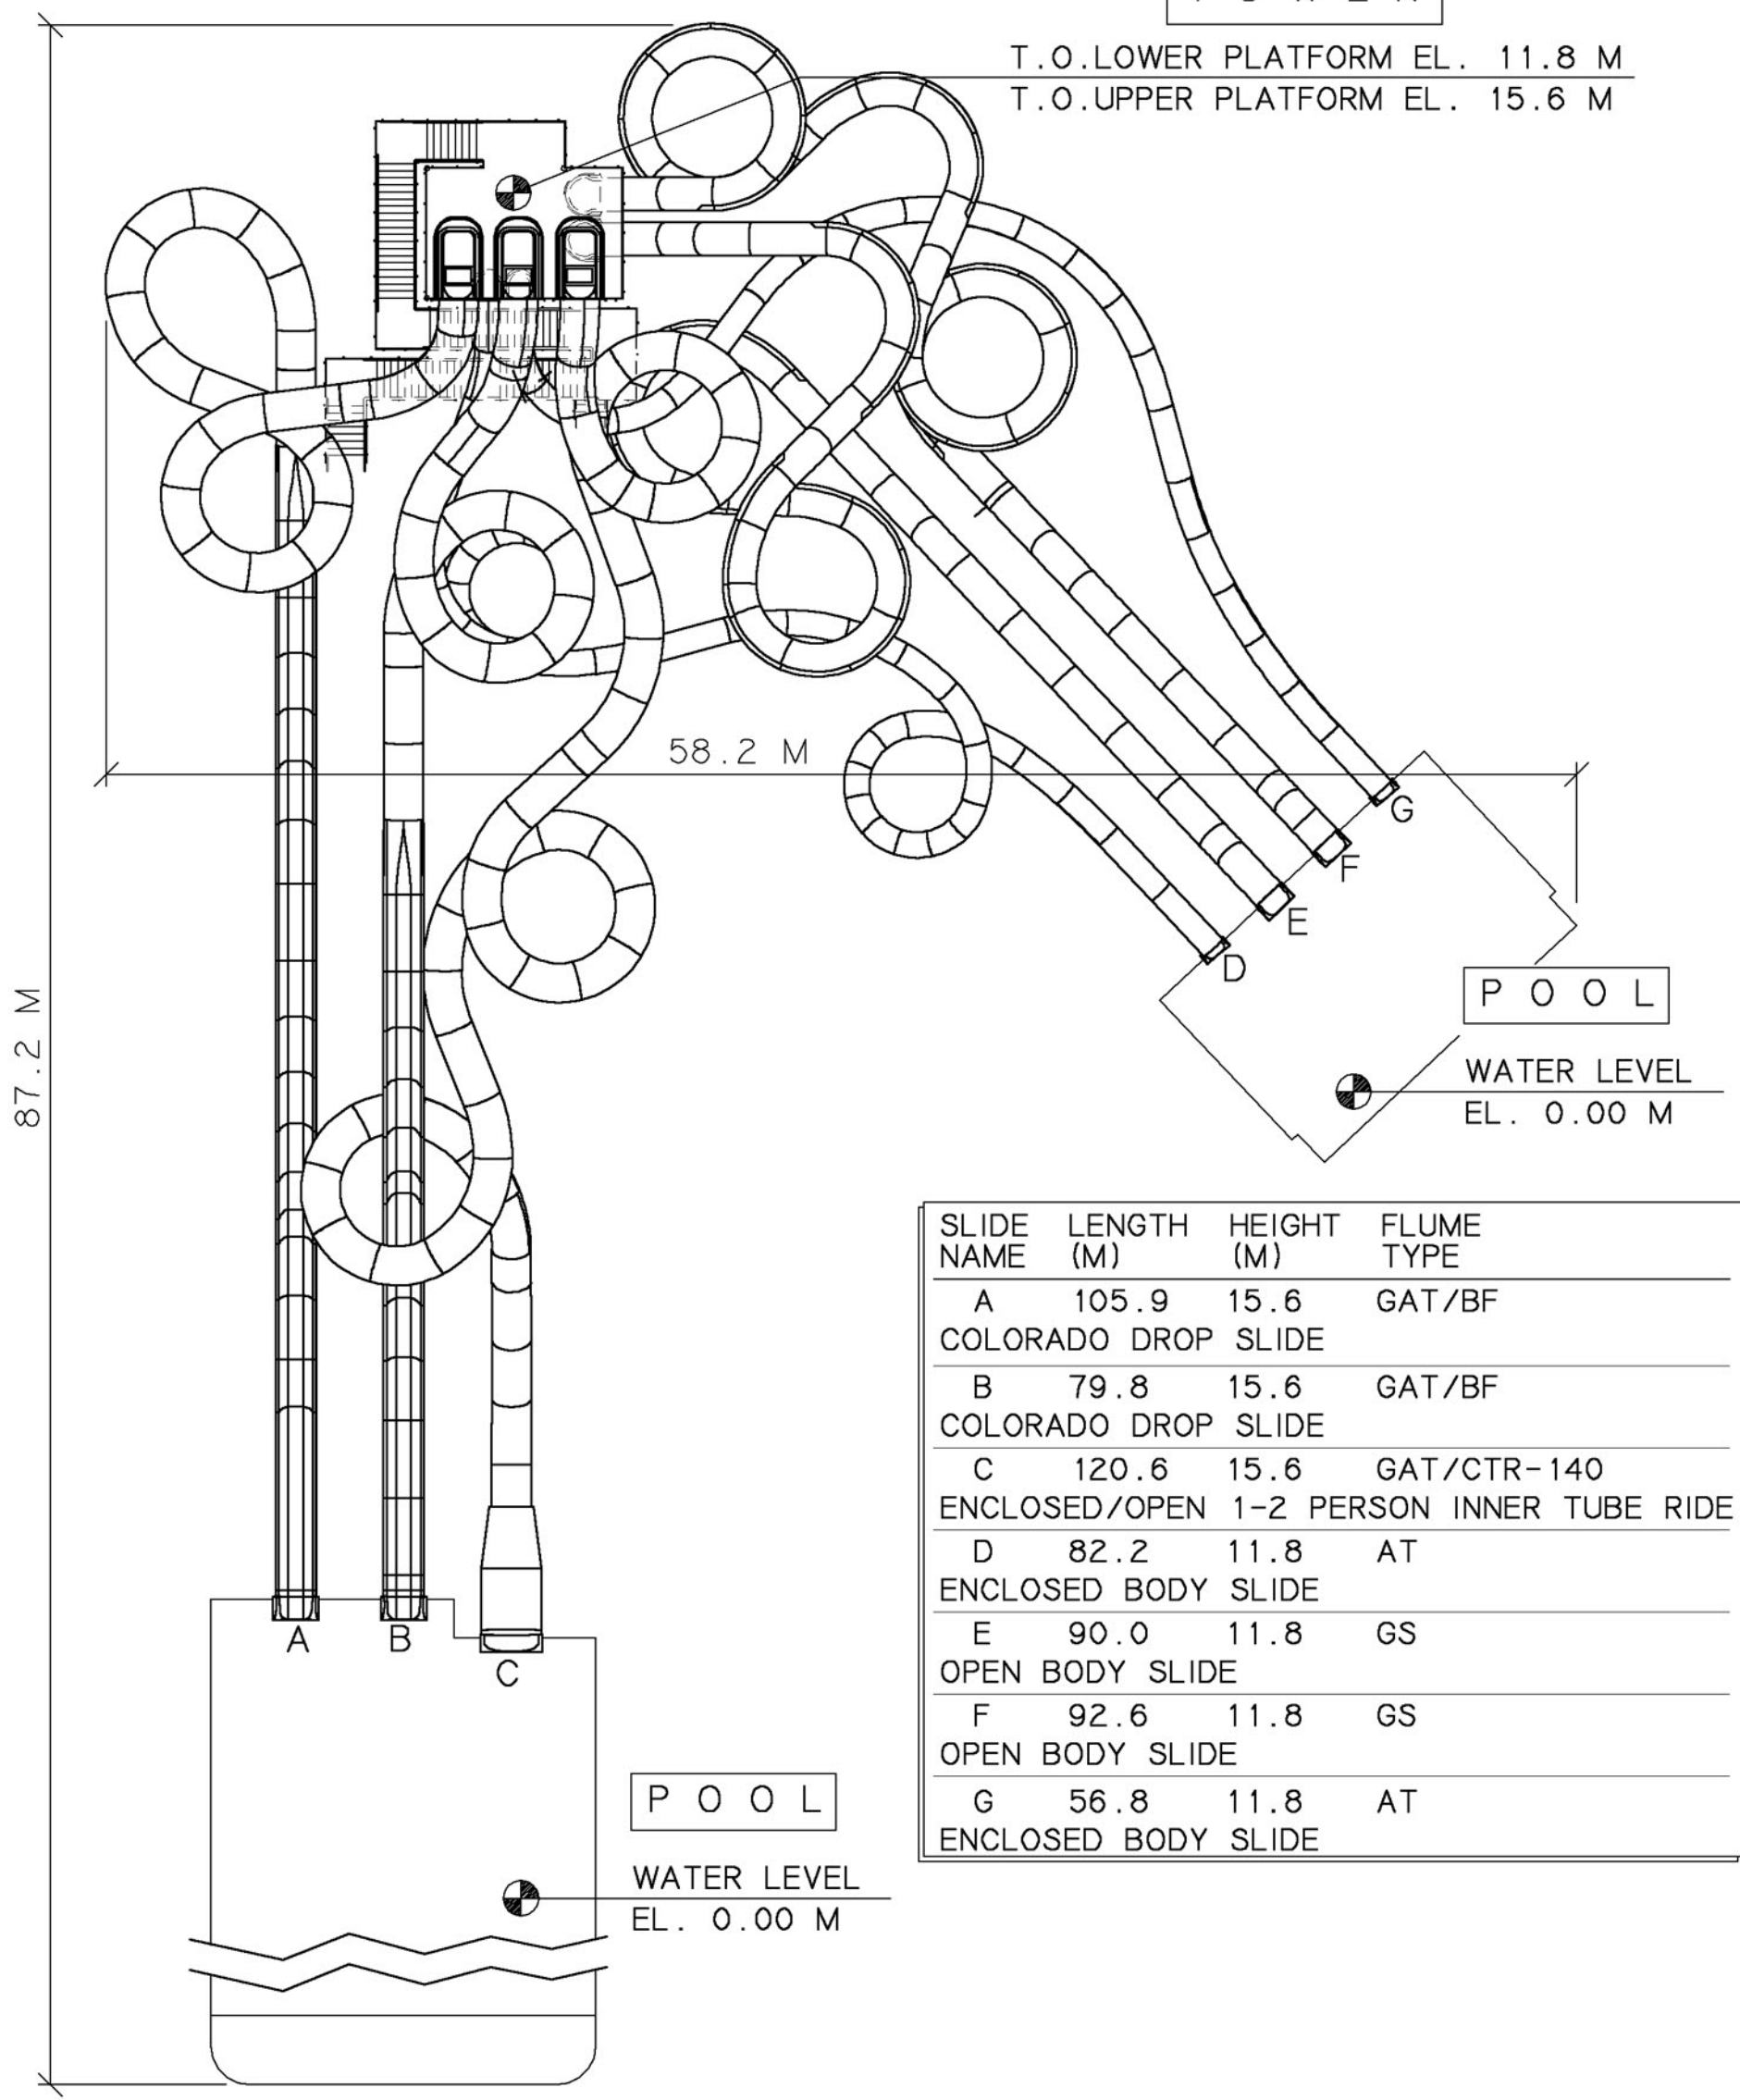

SLIDE NAME	LENGTH (M)	HEIGHT (M)	FLUME TYPE
A	105.9	15.6	GAT/BF
COLORADO DROP SLIDE			
B	79.8	15.6	GAT/BF
COLORADO DROP SLIDE			
C	120.6	15.6	GAT/CTR-140
ENCLOSED/OPEN 1-2 PERSON INNER TUBE RIDE			
D	82.2	11.8	AT
ENCLOSED BODY SLIDE			
E	90.0	11.8	GS
OPEN BODY SLIDE			
F	92.6	11.8	GS
OPEN BODY SLIDE			
G	56.8	11.8	AT
ENCLOSED BODY SLIDE			

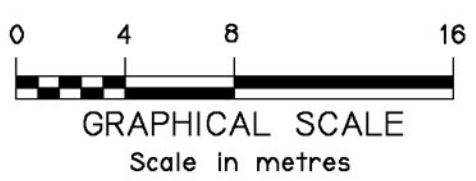

SLIDE PATH LAYOUT

# WHITEWATER



6700 McMillan Way, Richmond, BC Canada V6W 1J7  
Tel (604) 273-1068 Fax (604) 273-4518

DRAWING TITLE <b>COMBINATION INNER TUBE/ BODY SLIDE COMPLEX</b>			PROJECT STD1
DRAWN A.H.	TOWER -	DATE JUN 20/08	PAGE No.
DESIGN P.C.	MODEL 11192A	SCALE 1:400	SK-24