

This document is copyrighted and the proprietary information contained herein are the sole property of Whitewater West Industries Ltd., and may not be reproduced or distributed without prior consent of Whitewater West Industries Ltd.


SLIDE NAME	LENGTH (M)	HEIGHT (M)	FLUME TYPE
A	80.8	19.3	AT/RS
FREEFALL PLUS			
B	100.9	19.3	AT
HIGH SPEED ENCLOSED BODY SLIDE			
C	120.8	12.9	GAT/CTR-140
ENCLOSED/OPEN 1-2 PERSON INNER TUBE RIDE			
D	112.7	12.9	GAT
ENCLOSED 1-2 PERSON INNER TUBE RIDE			
E	110.3	12.9	CTR-140
OPEN 1-2 PERSON INNER TUBE RIDE			

RUNOUT LANE

T.O. SLAB  
EL. 0.3 M


TOWER

T.O. LOWER PLATFORM EL. 12.9 M  
T.O. UPPER PLATFORM EL. 19.6 M

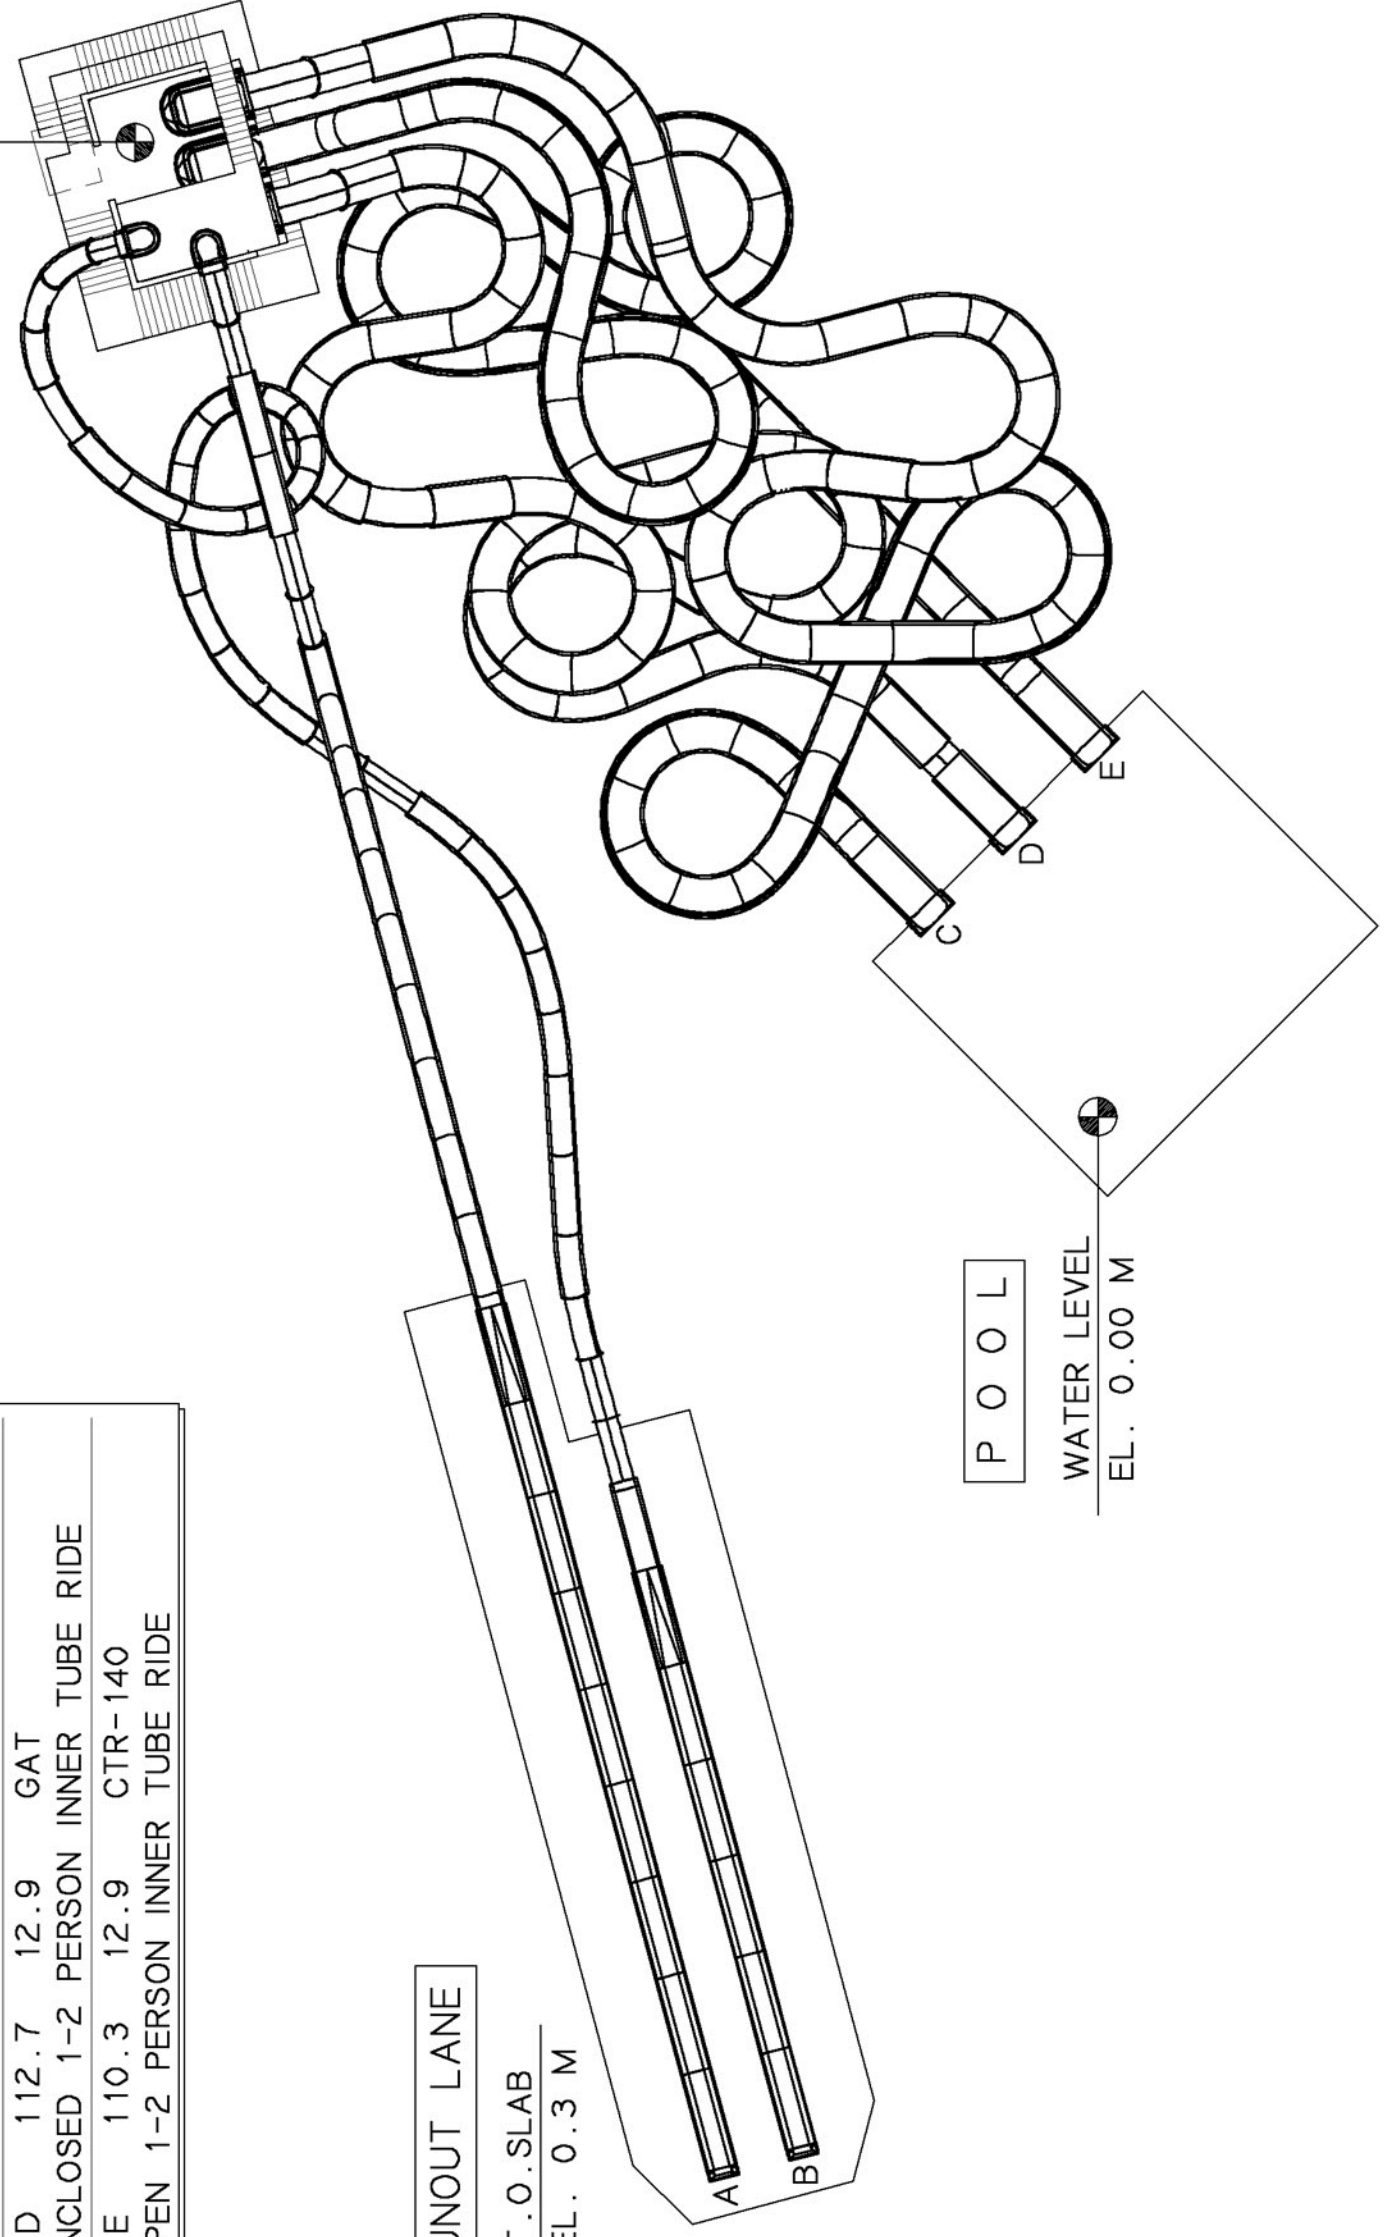

POOL

WATER LEVEL  
EL. 0.00 M

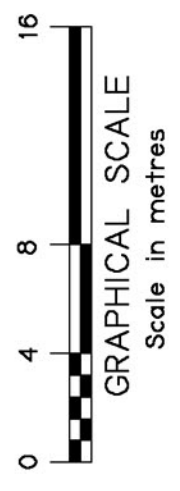

SLIDE PATH LAYOUT

# WHITEWATER



6700 McMillan Way, Richmond, BC Canada V6W 1J7  
Tel (604) 273-1068 Fax (604) 273-4518

DRAWING TITLE  
**COMBINED HIGH SPEED BODY SLIDE AND INNER TUBE RIDE**

PROJECT  
STD1

DRAWN  
A.H.

TOWER  
-

DATE  
JUN 25/08

PAGE No.  
SK-30

DESIGN  
P.C.

MODEL  
12994

SCALE  
1:400