


This document is copyrighted and the proprietary information contained herein are the sole property of Whitewater West Industries Ltd. and may not be reproduced or distributed without prior consent of Whitewater West Industries Ltd.

SLIDE NAME	LENGTH (Ft.)	HEIGHT (Ft.)	FLUME TYPE
A	144.8	43.0	GAT/CTR-210
SUPER BOWL C/W ENCLOSED 1-2 PERSON INNER TUBE RIDE			
B	139.0	43.0	GAT/CTR-210
SUPER BOWL C/W ENCLOSED 1-2 PERSON INNER TUBE RIDE			

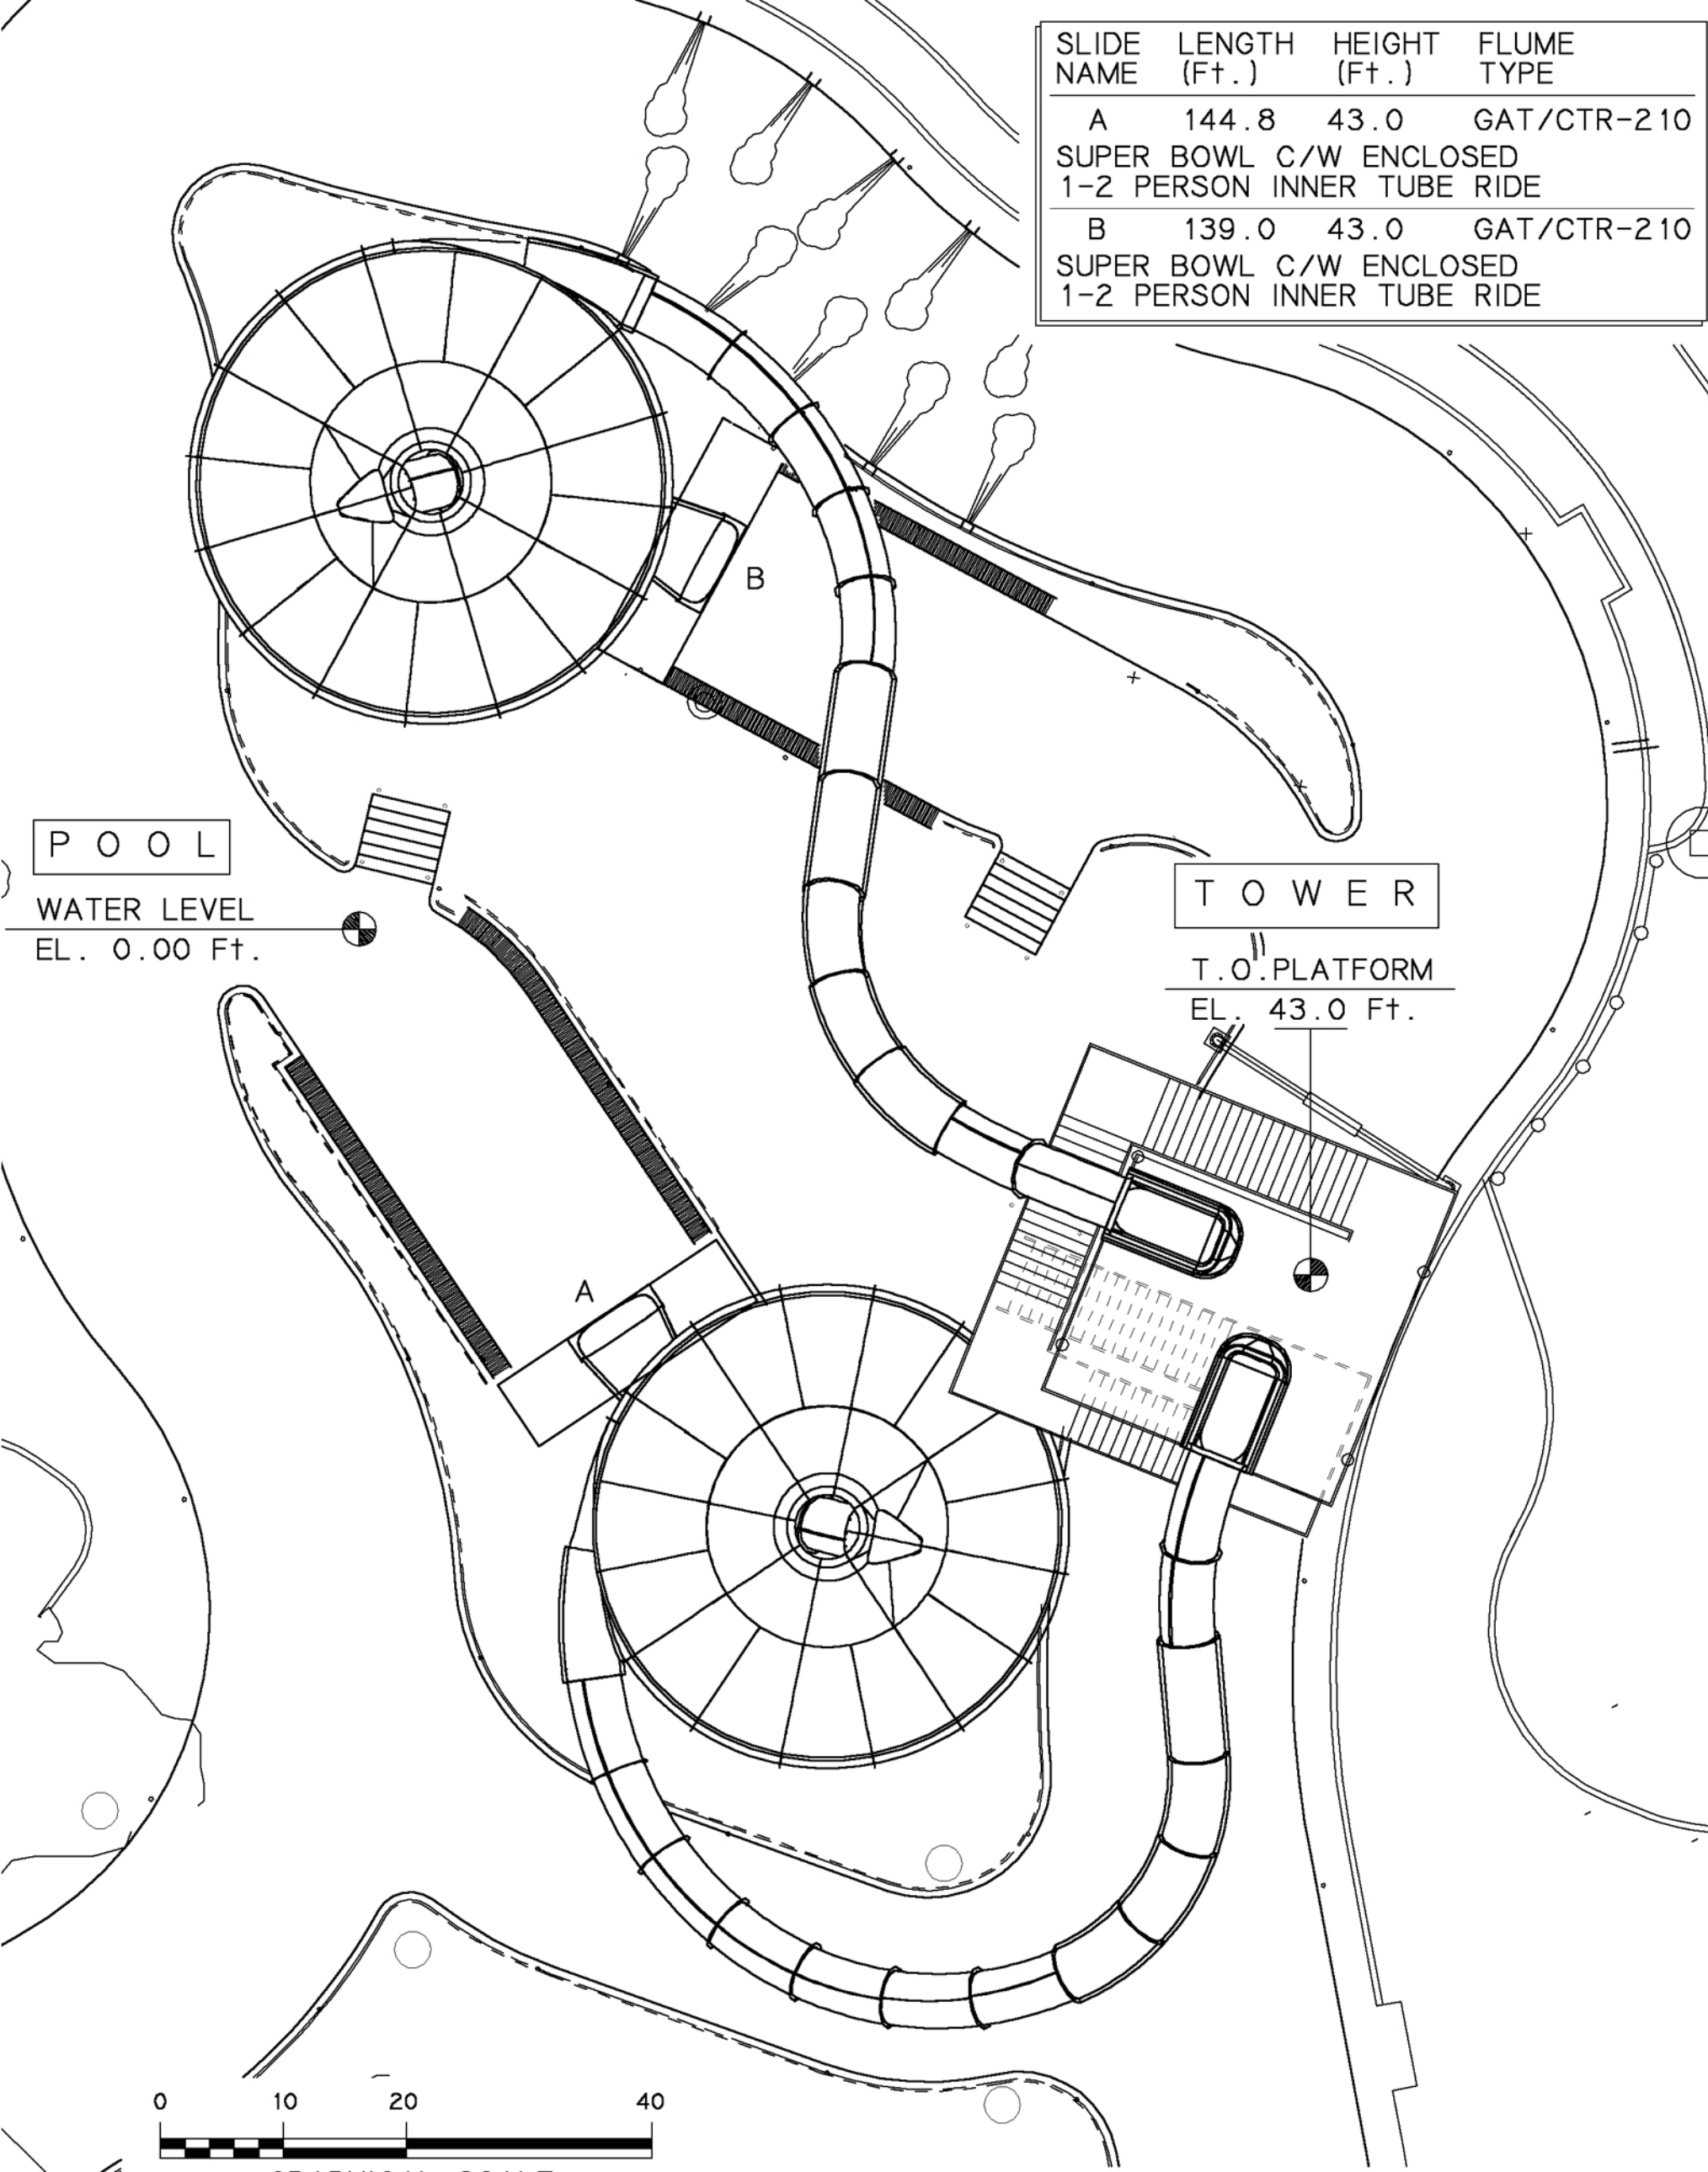


P O O L

WATER LEVEL
EL. 0.00 Ft.

T O W E R

T.O. PLATFORM
EL. 43.0 Ft.

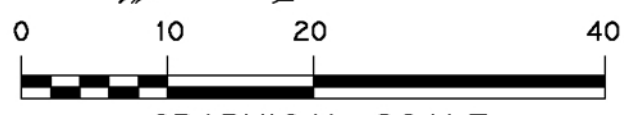

GRAPHICAL SCALE
1 Inch = 20 feet

SLIDE PATH LAYOUT

WHITEWATER



6700 McMillan Way, Richmond, BC Canada V6W 1J7
Tel (604) 273-1068 Fax (604) 273-4518

DRAWING TITLE DOUBLE SUPER BOWL COMPLEX			PROJECT STD0
DRAWN A.H.	TOWER -	DATE SEPT 04/08	PAGE No.
DESIGN P.C.	MODEL 13570C	SCALE 1"=20'	SK-66