



This document is copyrighted and the proprietary information contained herein are the sole property of Whitewater West Industries Ltd. and may not be reproduced or distributed without prior consent of Whitewater West Industries Ltd.

SLIDE NAME	LENGTH (M)	HEIGHT (M)	FLUME TYPE
A	58.7	13.9	GAT/BF/HP
49.3 OF BOOMERANGO C/W ENCLOSED 1-2 PERSON INNER TUBE RIDE			
B	42.9	13.9	GAT/CTR-210
SUPER BOWL C/W ENCLOSED 1-2 PERSON INNER TUBE RIDE			

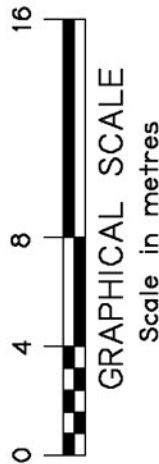

ELEVATION VIEW

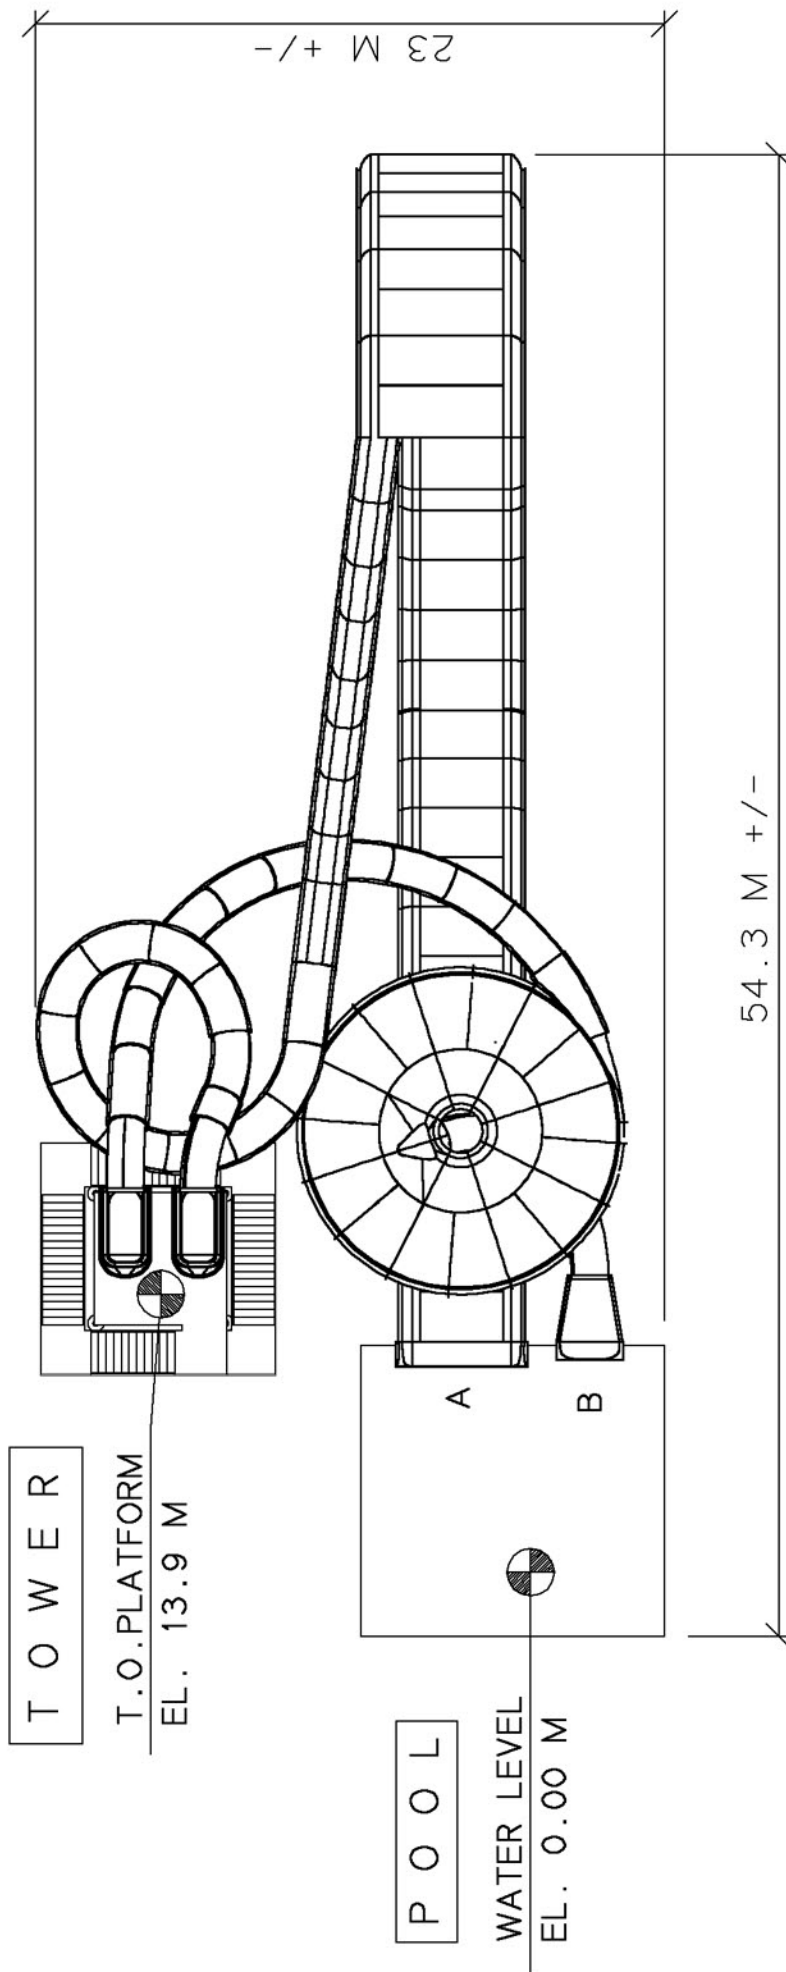

SLIDE PATH LAYOUT

WHITEWATER



6700 McMillan Way, Richmond, BC Canada V6W 1J7
 Tel (604) 273-1068 Fax (604) 273-4518

DRAWING TITLE			PROJECT
THE BOOMER BOWL			STD 1

DRAWN	TOWER	DATE
D.P.	-	MAR 19/08
DESIGN	MODEL	SCALE
P.C.	14863B	1:400

PAGE No.
SK-73