
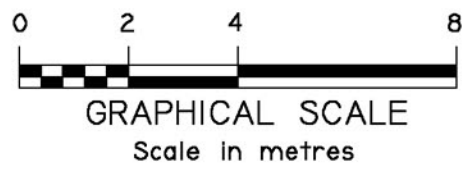


This document is copyrighted and the proprietary information contained herein are the sole property of Whitewater West Industries Ltd., and may not be reproduced or distributed without prior consent of Whitewater West Industries Ltd.

SLIDE NAME	LENGTH (Ft.)	HEIGHT (Ft.)	FLUME TYPE
A	44.6	14.4	GAT SUPER BOWL C/W ENCLOSED 1-2 PERSON INNER TUBE RIDE

T O W E R

T.O. PLATFORM
EL. 14.4 M

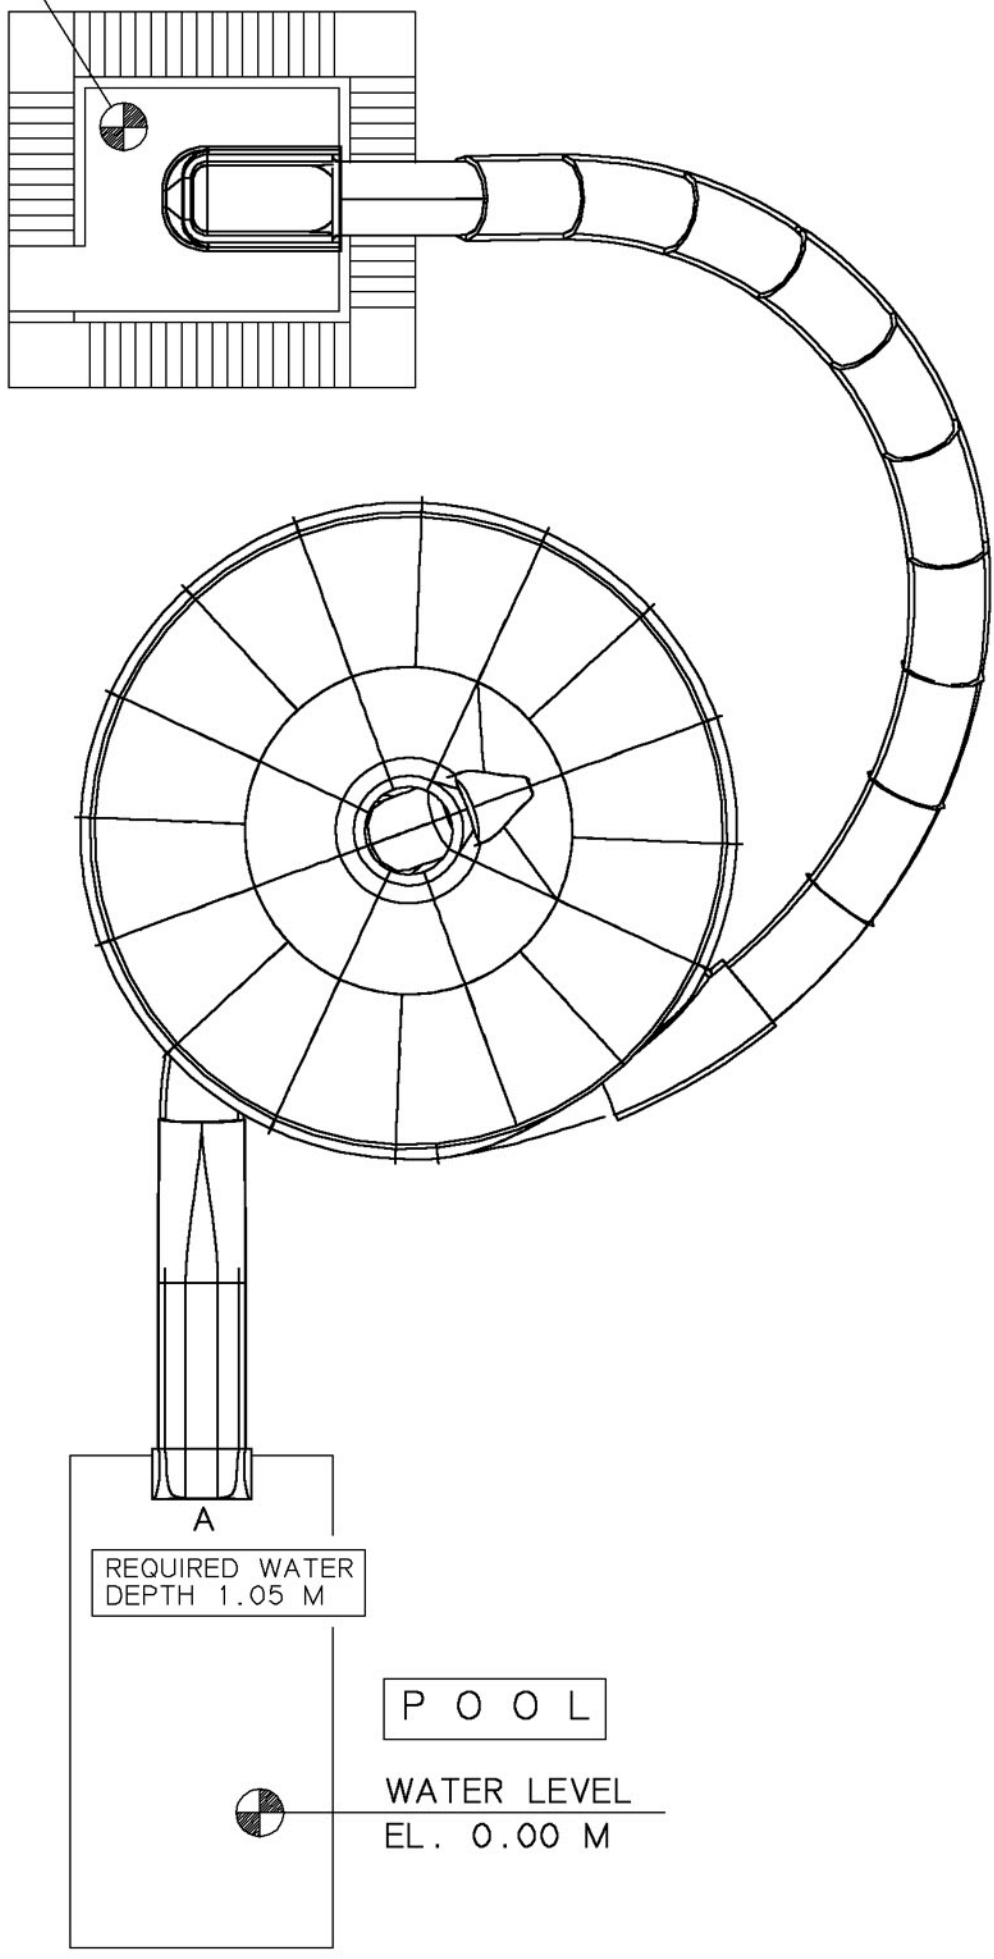

SLIDE PATH LAYOUT

WHITE WATER



6700 McMillan Way, Richmond, BC Canada V6W 1J7
Tel (604) 273-1068 Fax (604) 273-4518

DRAWING TITLE
SUPER BOWL

PROJECT
STD 1

DRAWN
TOWER

DESIGN
MODEL

DATE
JAN 15/08

SCALE
1:200

11363

PAGE No.
SK-55