


This document is copyrighted and the proprietary information contained herein are the sole property of Whitewater West Industries Ltd., and may not be reproduced or distributed without prior consent of Whitewater West Industries Ltd.

SLIDE NAME	LENGTH (Ft.)	HEIGHT (Ft.)	FLUME TYPE
A	103.5	38.4	AT
SPACE BOWL C/W ENCLOSED BODY SLIDE			
B	103.5	38.4	AT
SPACE BOWL C/W ENCLOSED BODY SLIDE			
C	165.9	38.4	GAT/BF
SUPER BOWL C/W ENCLOSED 1-2 PERSON INNER TUBE RIDE			
D	165.9	38.4	GAT/BF
SUPER BOWL C/W ENCLOSED 1-2 PERSON INNER TUBE RIDE			

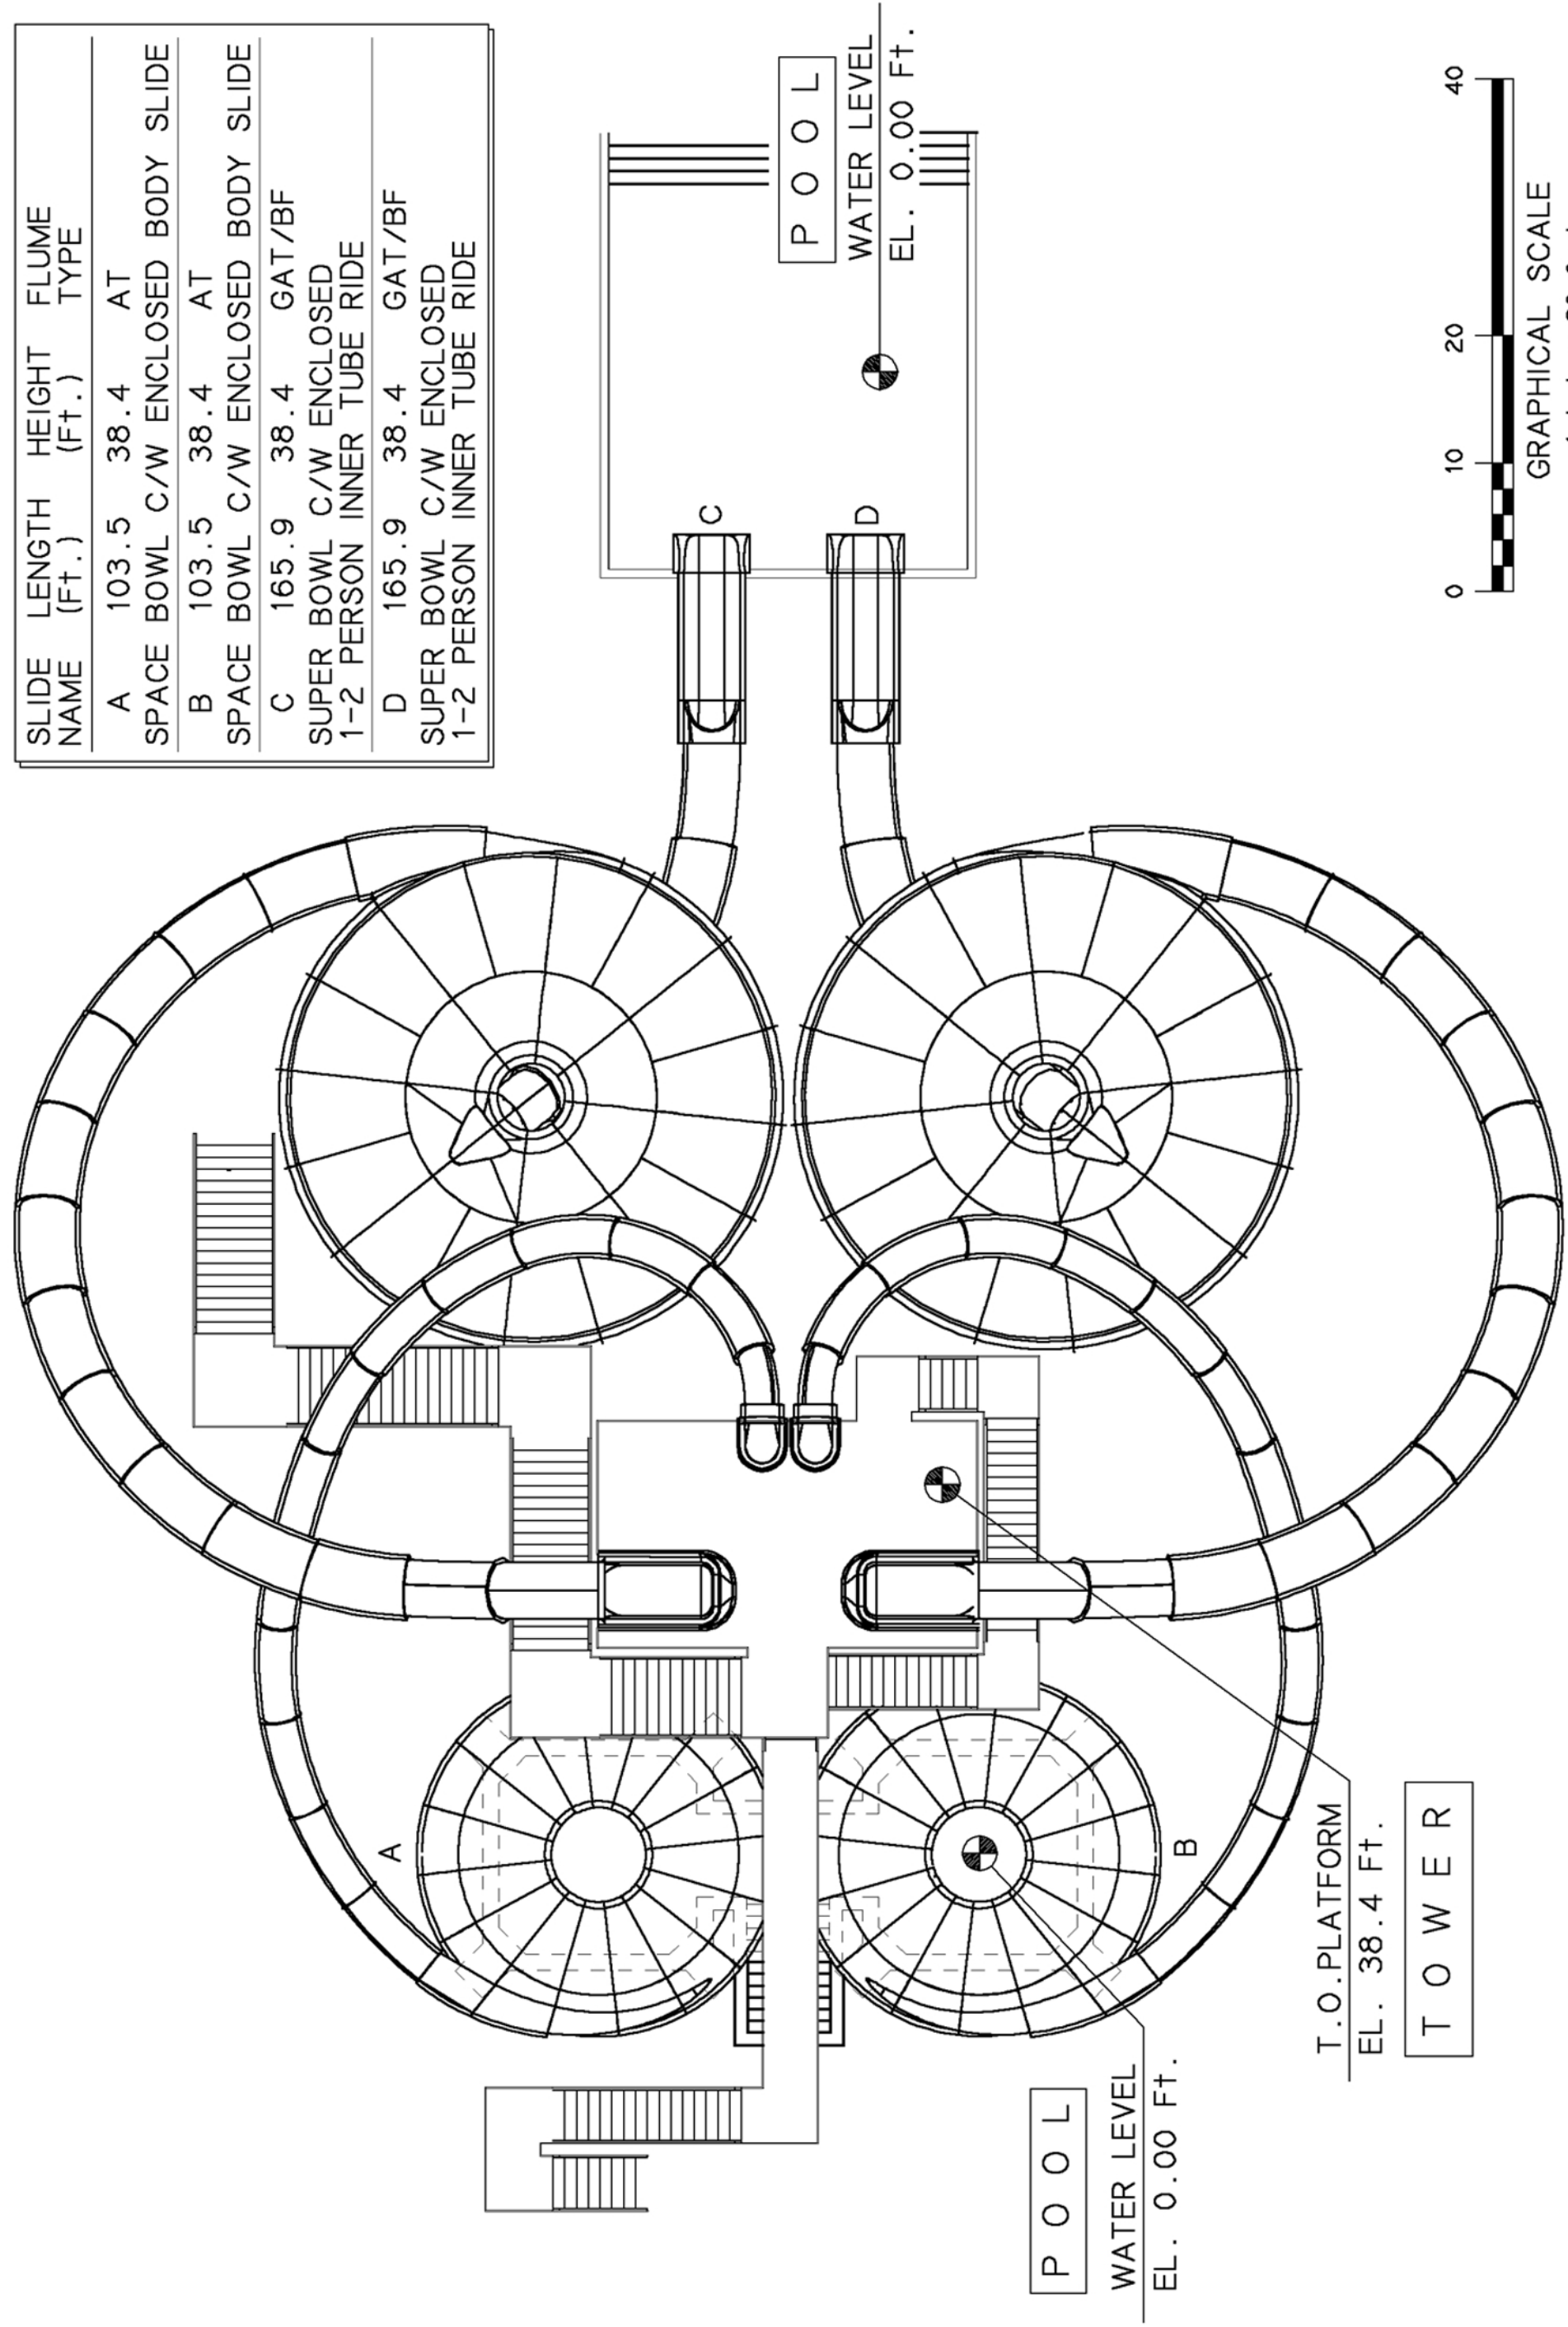

# WHITE WATER



6700 McMillan Way, Richmond, BC Canada V6W 1J7  
 Tel (604) 273-1068 Fax (604) 273-4518

DRAWING TITLE  
**SUPER BOWL/SPACE BOWL COMPLEX**

PROJECT  
 STD0

DRAWN  
 A.H.

TOWER  
 -

DATE  
 SEPT 04/08

PAGE No.  
 SK-63

DESIGN  
 P.C.

MODEL  
 15706G

SCALE  
 1"=20'