



6700 McMillan Way, Richmond, BC Canada V6W 1J7
 Tel (604) 273-1068 Fax (604) 273-4518

WHITE WATER

DRAWING TITLE

39 METRE SURF POOL

POOL PLAN

PROJECT No.

-

DRAWN BY

AL

CHECKED BY

AT

DATE

DEC 04/2007

DESIGNED BY

AT


MODEL

SCALE

1 : 800

DRAWING No.

7-2-3-1

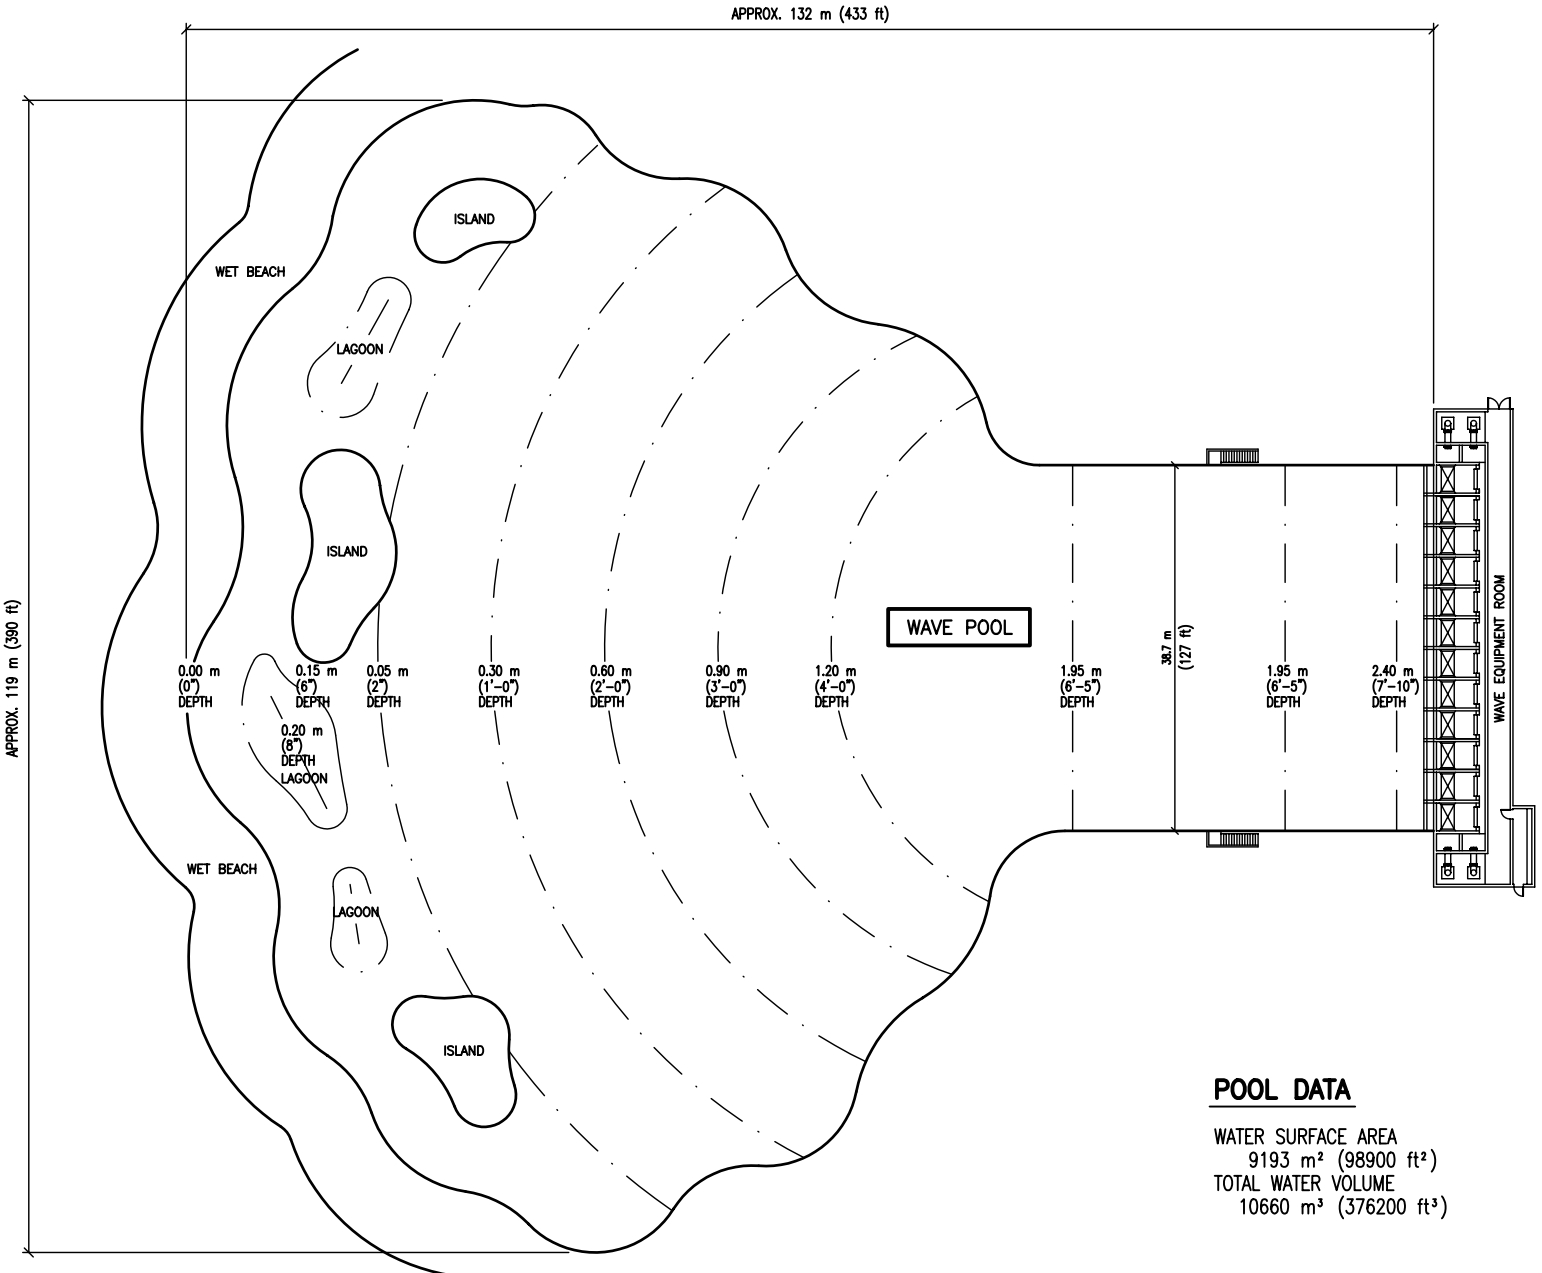

POOL DATA

WATER SURFACE AREA
 9193 m² (98900 ft²)
 TOTAL WATER VOLUME
 10660 m³ (376200 ft³)