


This document is copyrighted and the proprietary information contained herein are the sole property of Whitewater West Industries Ltd. and may not be reproduced or distributed without prior consent of Whitewater West Industries Ltd.


SLIDE NAME	LENGTH (M)	HEIGHT (M)	FLUME TYPE
A	105.9	18.8	AT
ENCLOSED BODY SLIDE			
B	83.1	18.8	AT/RS
FREEFALL PLUS HIGH SPEED BODY SLIDE			
C	88.3	18.8	RS
OPEN HIGH SPEED BODY SLIDE			

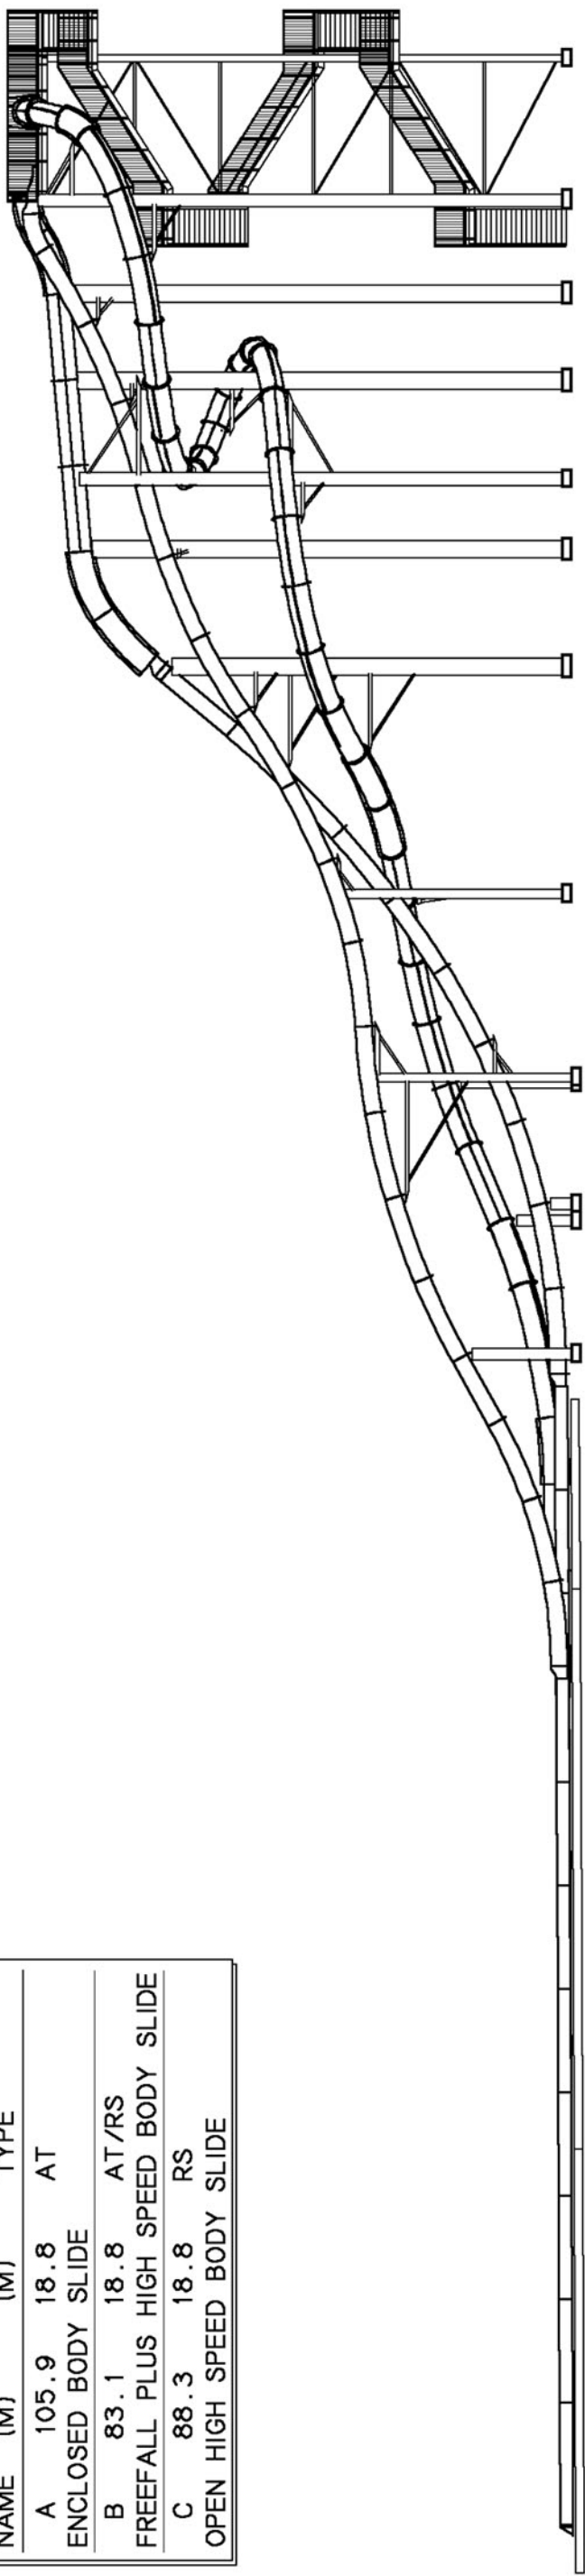

ELEVATION VIEW

TOWER

T.O. PLATFORM  
EL. 18.8 M

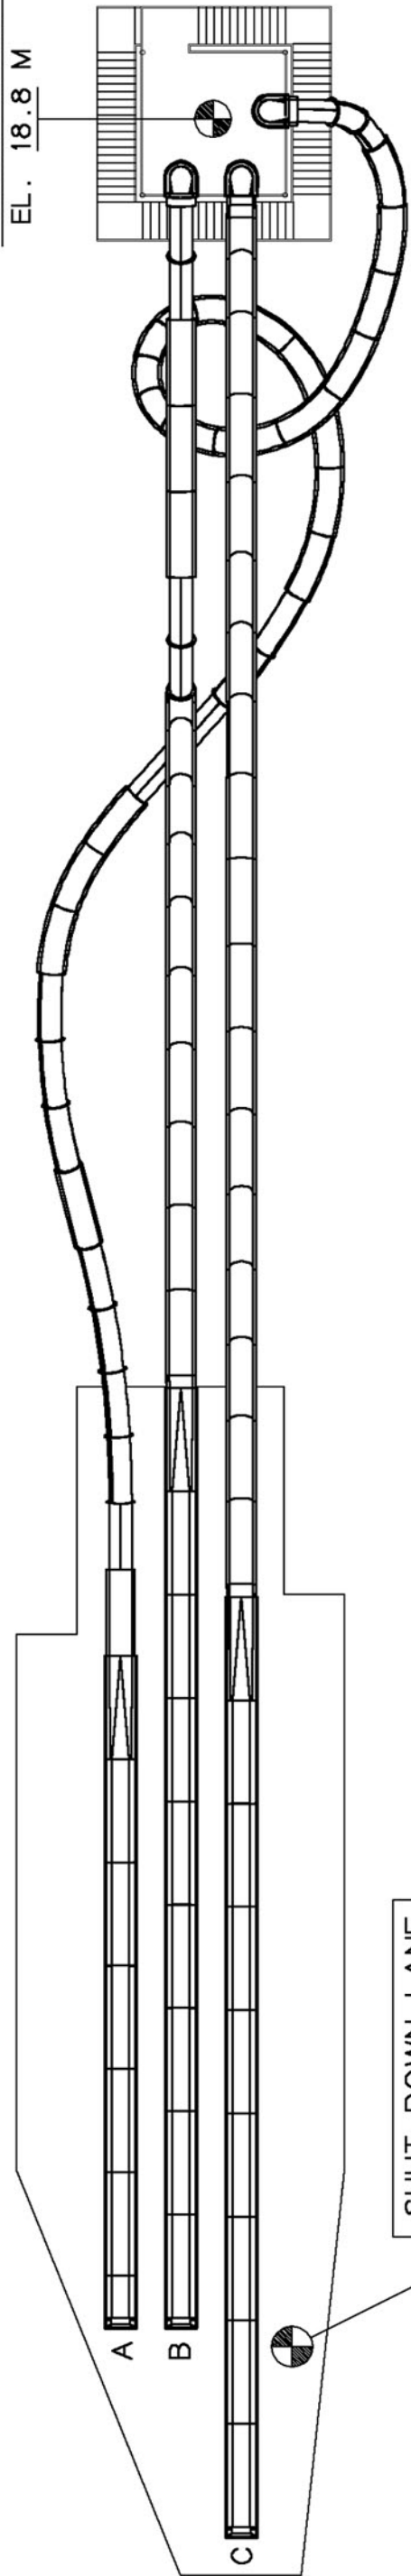

SLIDE PATH LAYOUT

SHUT DOWN LANE

T.O. SLAB  
EL. 0.00 M



GRAPHICAL SCALE  
1 cm = 3 metre

# WHITE WATER



6700 McMillan Way, Richmond, BC Canada V6W 1J7  
Tel (604) 273-1068 Fax (604) 273-4518

DRAWING TITLE

**SPEEDSLIDE, FREEFALL PLUS  
& AQUATUBE 19 M**

PROJECT

STD 1

DRAWN

A.H.

DESIGN

P.C.

DATE

JUNE 04/98

PAGE No.

SK-19

CHECKED

P.C.

MODEL

13753C

SCALE

1:300